

KEY TO SYMBOL/ANNOTATION

| LEVELS | LINE TYPE |
|----------------------------|-------------------|
| FFL - Finished Floor Level | Building |
| CH - Ceiling Height | Wall |
| FCH - False Ceiling Height | Timber |
| USB - Underside of Beam | Glass/Skylight |
| USP - Underside of Purlin | Change in Ceiling |
| USR - Underside of Joist | Sleep |
| WC - Window Cill Height | Beam |
| WH - Window Head Height | Timber Beam |
| DH - Door Head | Girder |
| SH - Spot Height | Metal |
| THL - Threshold Level | |
| FIXTURES | |
| FP - Fireplace | |
| CB - Cupboard | |
| B - Boiler | |
| CYL - Cylinder | |

NOTES

Levels and Co ords related to OSGB36(15) National Datum and grid using GPS
 Drawing scale 1:50 when plotted on A2 drawing sheet

| REV. | DATE | DESCRIPTION | BY |
|------|------|-------------|----|
| | | | |



PREMIER DESIGN SURVEYS LTD

SUITE G2, GROUND FLOOR
 HURSTWOOD BUSINESS CENTRE
 YORK ROAD, THIRSK
 NORTH YORKSHIRE
 YO7 3BX

TEL : 01845 574633
 OFFICE@PREMIERDESIGNSURVEYS.CO.UK
 WWW.PREMIERDESIGNSURVEYS.CO.UK

PROJECT

All Saints' Church
 Hessle

DRAWING TITLE

Ground Floor Plan
 Tower

CLIENT

Ferrey & Mennim

DRAWN GB


DATE 21/07/23

CHECKED PA

SCALE 1:50 @ A2

DRAWING NUMBER

4447-1

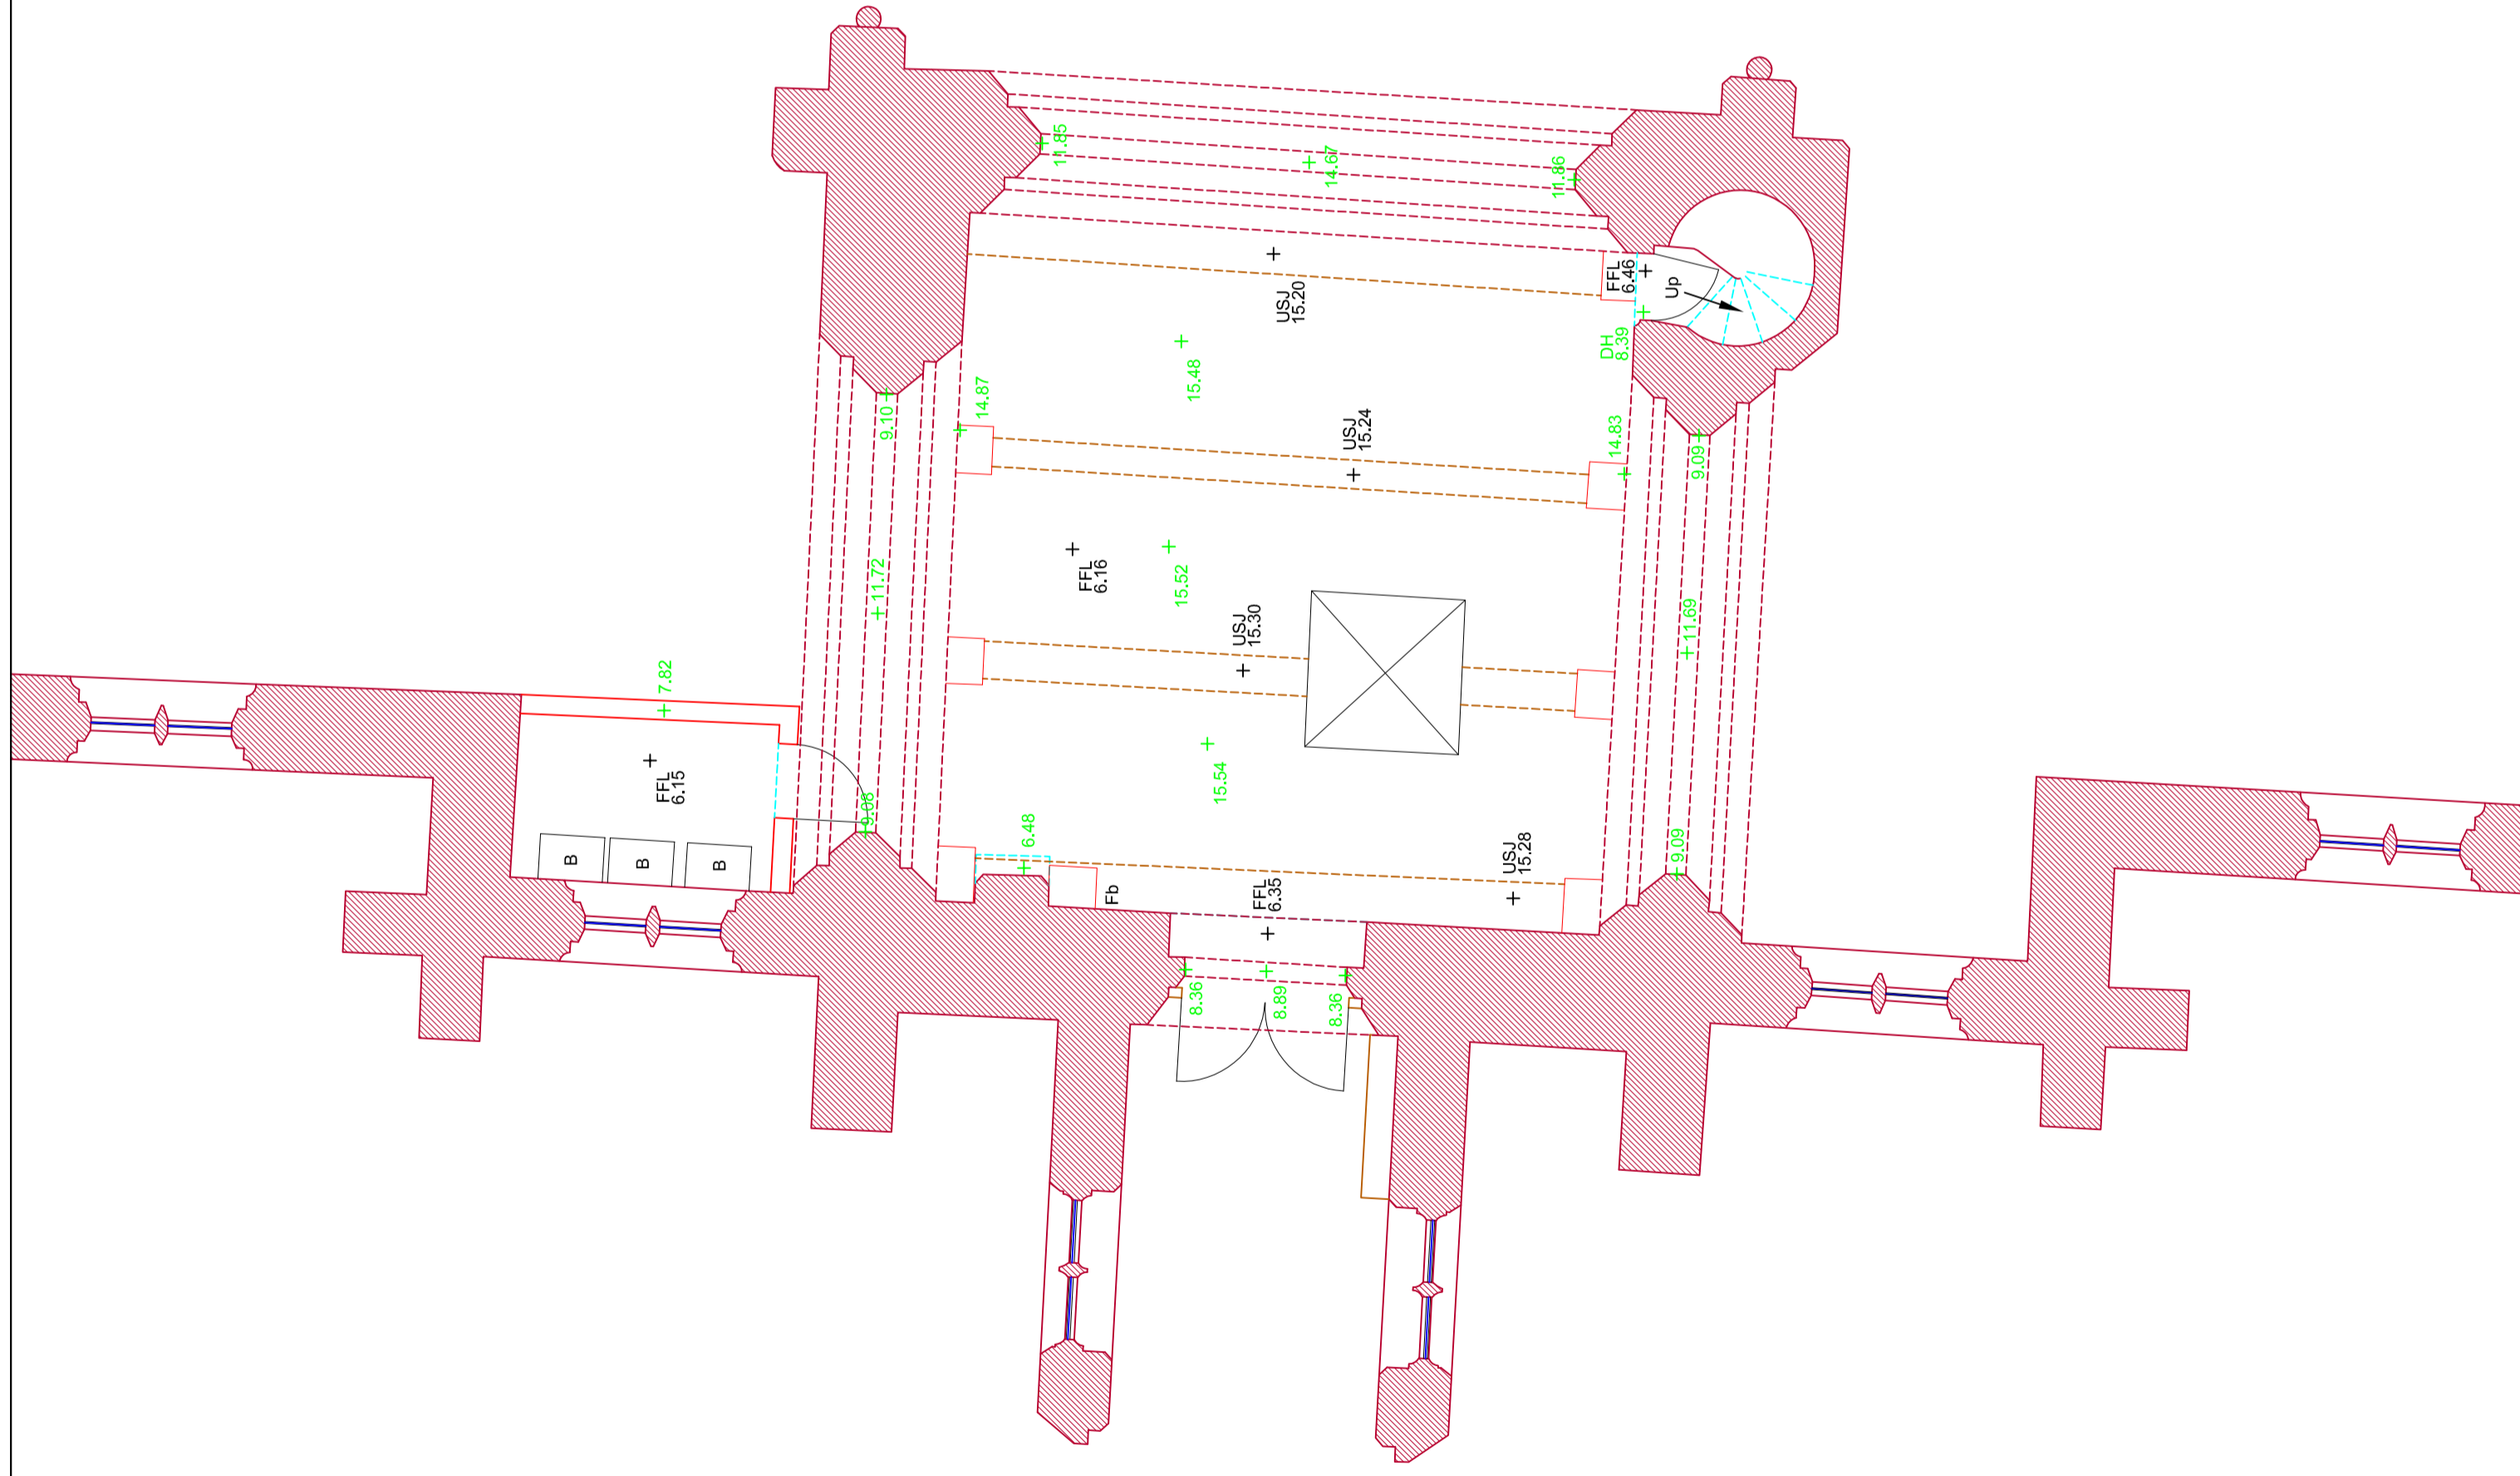

© Premier Design Surveys Ltd.
 This drawing shall not be copied, altered or passed to any third party without the written consent of Premier Design Surveys Ltd who accept no responsibility for digitally altered versions by others, unless returned for verification. Premier Design Surveys Ltd also accept no responsibility for any digital copy corrupted during electronic data transmission.