


KEY TO SYMBOL/ANNOTATION

<b>LEVELS</b>	<b>LINE TYPE</b>
FFL - Finished Floor Level	— Building
CH - Ceiling Height	— Wall
FCH - False Ceiling Height	— Timber
USB - Underside of Beam	— Glass/Skylight
USG - Underside of Girder	— Change in Ceiling
USP - Underside of Purlin	— Slop
USJ - Underside of Joist	— Beam
USR - Underside of Ridge	— Timber Beam
WC - Window Cill Height	— Girder
WH - Window Head Height	— Metal
DH - Door Head	
SH - Spot Height	
THL - Threshold Level	
<b>FIXTURES</b>	
FP - Fireplace	
CB - Cupboard	
B - Boiler	
CYL - Cylinder	

NOTES

Levels and Co ords related to OSG836(15) National Datum and grid using GPS  
 Drawing scale 1:50 when plotted on A2 drawing sheet

REV.	DATE	DESCRIPTION	BY

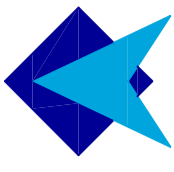

# PREMIER DESIGN SURVEYS LTD

SUITE G2, GROUND FLOOR  
 HURSTWOOD BUSINESS CENTRE  
 YORK ROAD, THIRSK  
 NORTH YORKSHIRE  
 YO7 3BX

TEL : 01845 574633  
 OFFICE@PREMIERDESIGNSURVEYS.CO.UK  
 WWW.PREMIERDESIGNSURVEYS.CO.UK

PROJECT

All Saints' Church  
 Hessele

DRAWING TITLE

Roof Plan  
 Tower

CLIENT

Ferrey & Mennim

DRAWN

PA

DATE

21/07/23

CHECKED


GB

SCALE

1:50 @ A2

DRAWING NUMBER

4447-3

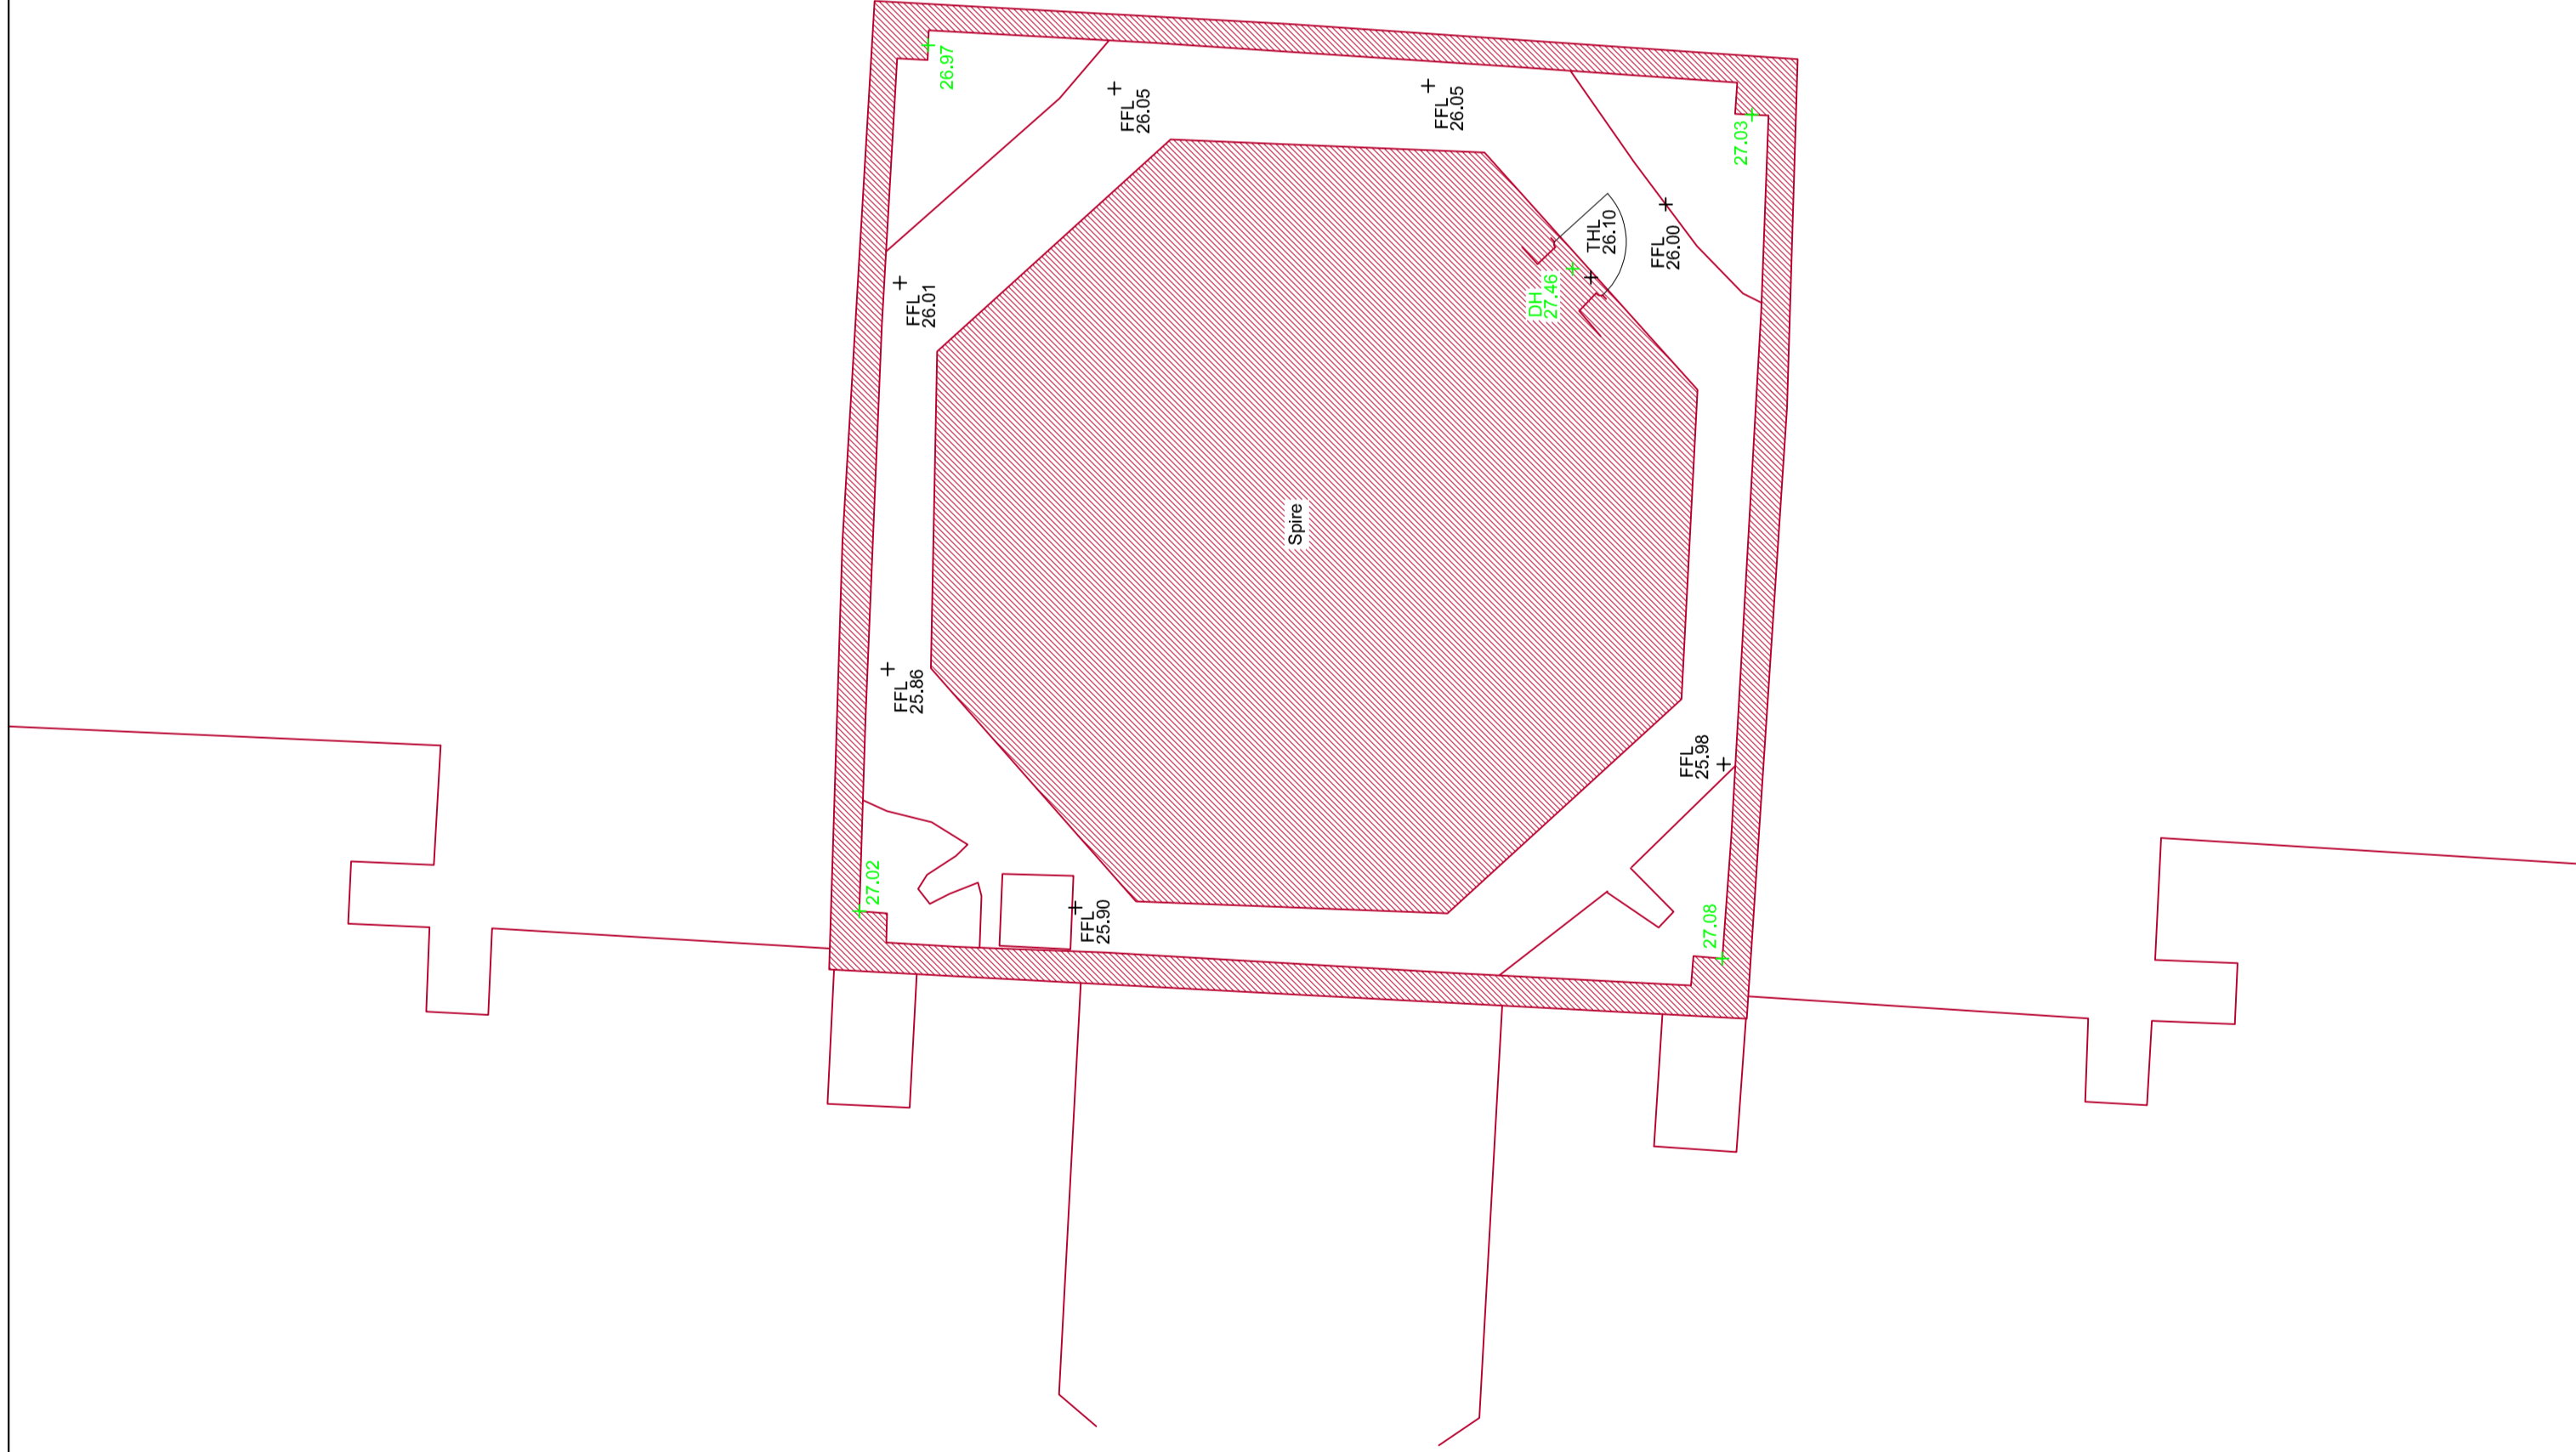

© Premier Design Surveys Ltd.

This drawing shall not be copied, altered or passed to any third party without the written consent of Premier Design Surveys Ltd who accept no responsibility for digitally altered versions by others, unless returned for verification. Premier Design Surveys Ltd also accept no responsibility for any digital copy corrupted during electronic data transmission.