


KEY TO SYMBOL/ANNOTATION	LINE TYPE
FIN - Finished Floor Level	Building
CH - Ceiling Height	Wall
UD - Underpinning Height	Timber
USB - Underside of Beam	Glass/Swight
USP - Underside of Panel	Change in Ceiling
USF - Underside of Fridge	Step
WC - Window Cill Height	Beam
WH - Window Head Height	Timber Beam
SH - Spot Height	Order
TH - Threshold Level	Metal
FP - Fireplace	Resistor
CP - Chimney	Electric Heater
DS - Double Socket	
SS - Single Socket	
SW - Switch	
FB - Fuse Box	
MR - Meter	
MB - Mains Board	
LD - Light Dimmer	
LS - Light Switch	
WL - Wall Light Fitting	
AL - Alarm Light	
MD - Motion Detector	
ND - No Data	
FP - Fire Alarm Panel	
AL - Alarm Panel	
OTHER FININGS	
T - Thermal	
IC - Time Clock	
SP - Stop Valve	
BT - Phone Socket	
IV - Aerial Point	

NOTES
 Levels and Co-ords related to OSGB36(15) National Datum and grid using GRS
 Drawing scale 1:50 when plotted on A1 drawing sheet

REV.	DATE	DESCRIPTION	BY

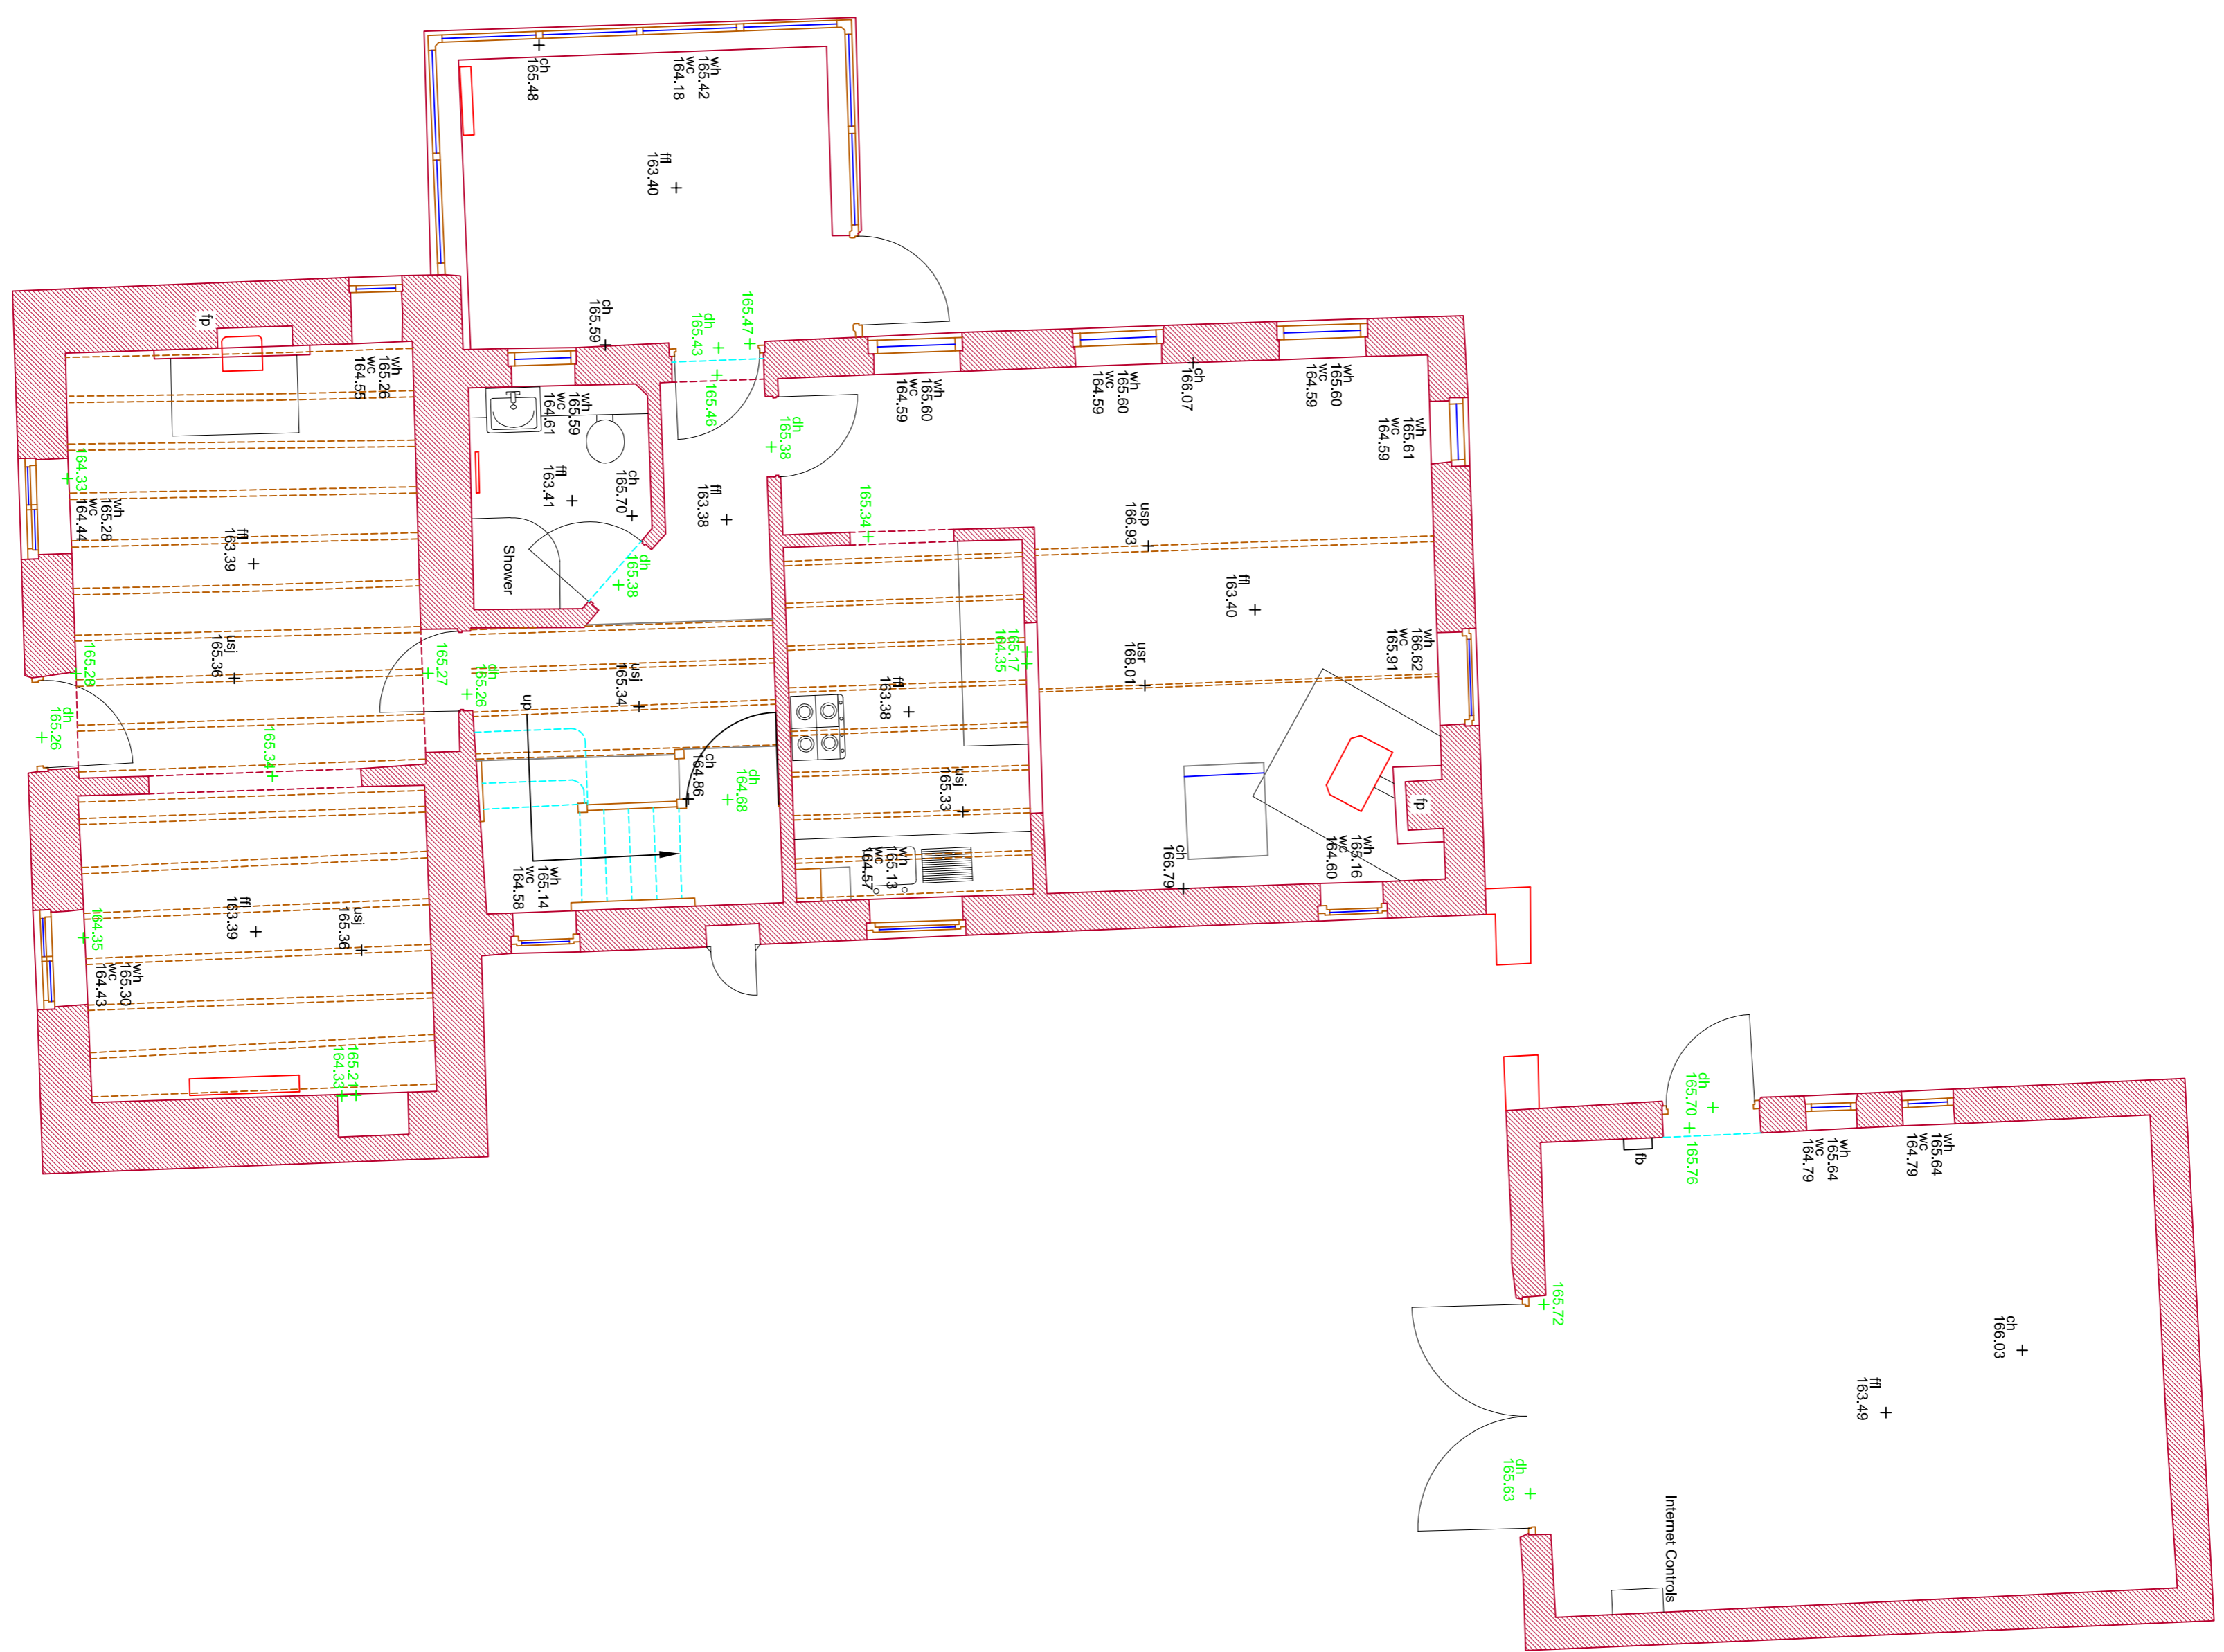

Ground Floor Plan

PREMIER DESIGN SURVEYS LTD
 SUITE G2, GROUND FLOOR
 HURSTWOOD BUSINESS CENTRE
 YORK ROAD, THIRSK
 NORTH YORKSHIRE
 YO7 3BX
 TEL : 01845 574633
 OFFICE@PREMIERDESIGNSURVEYS.CO.UK
 WWW.PREMIERDESIGNSURVEYS.CO.UK

PROJECT: _____

DRAWING TITLE: _____

CLIENT: _____

DRAWN: JR DATE: 27/10/23

CHECKED: PA SCALE: 1:50 @ A1

DRAWING NUMBER: 4509-2