



NOTES
 LEVELS RELATED TO OSBM
 BATTLEY CARR ROAD VALUE 46.150M AOD
 BATTLEY CARR ROAD VALUE 46.670M AOD

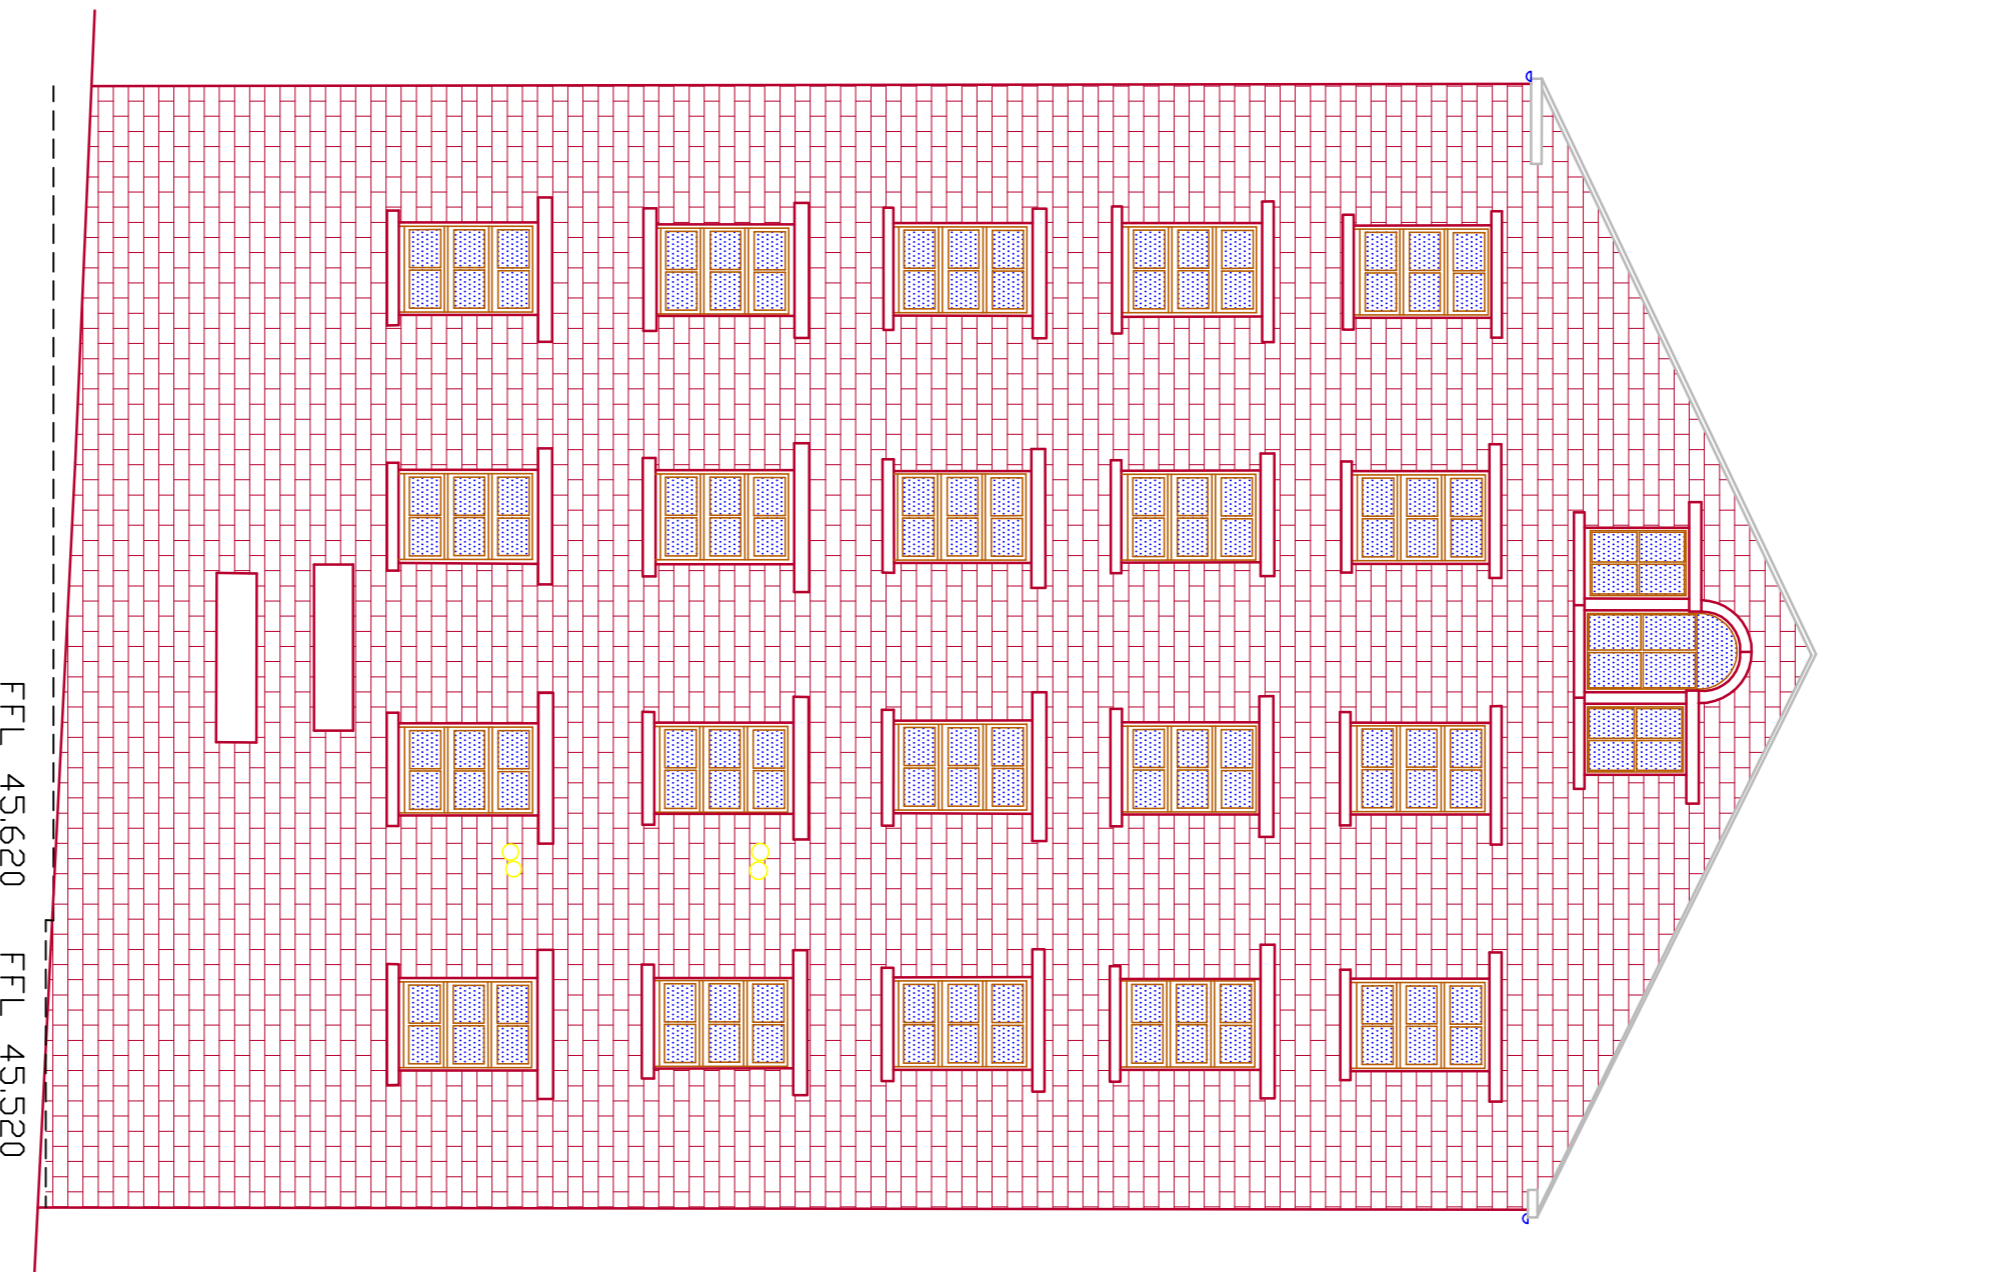

40.000m AOD 40.000m AOD

WEST ELEVATION

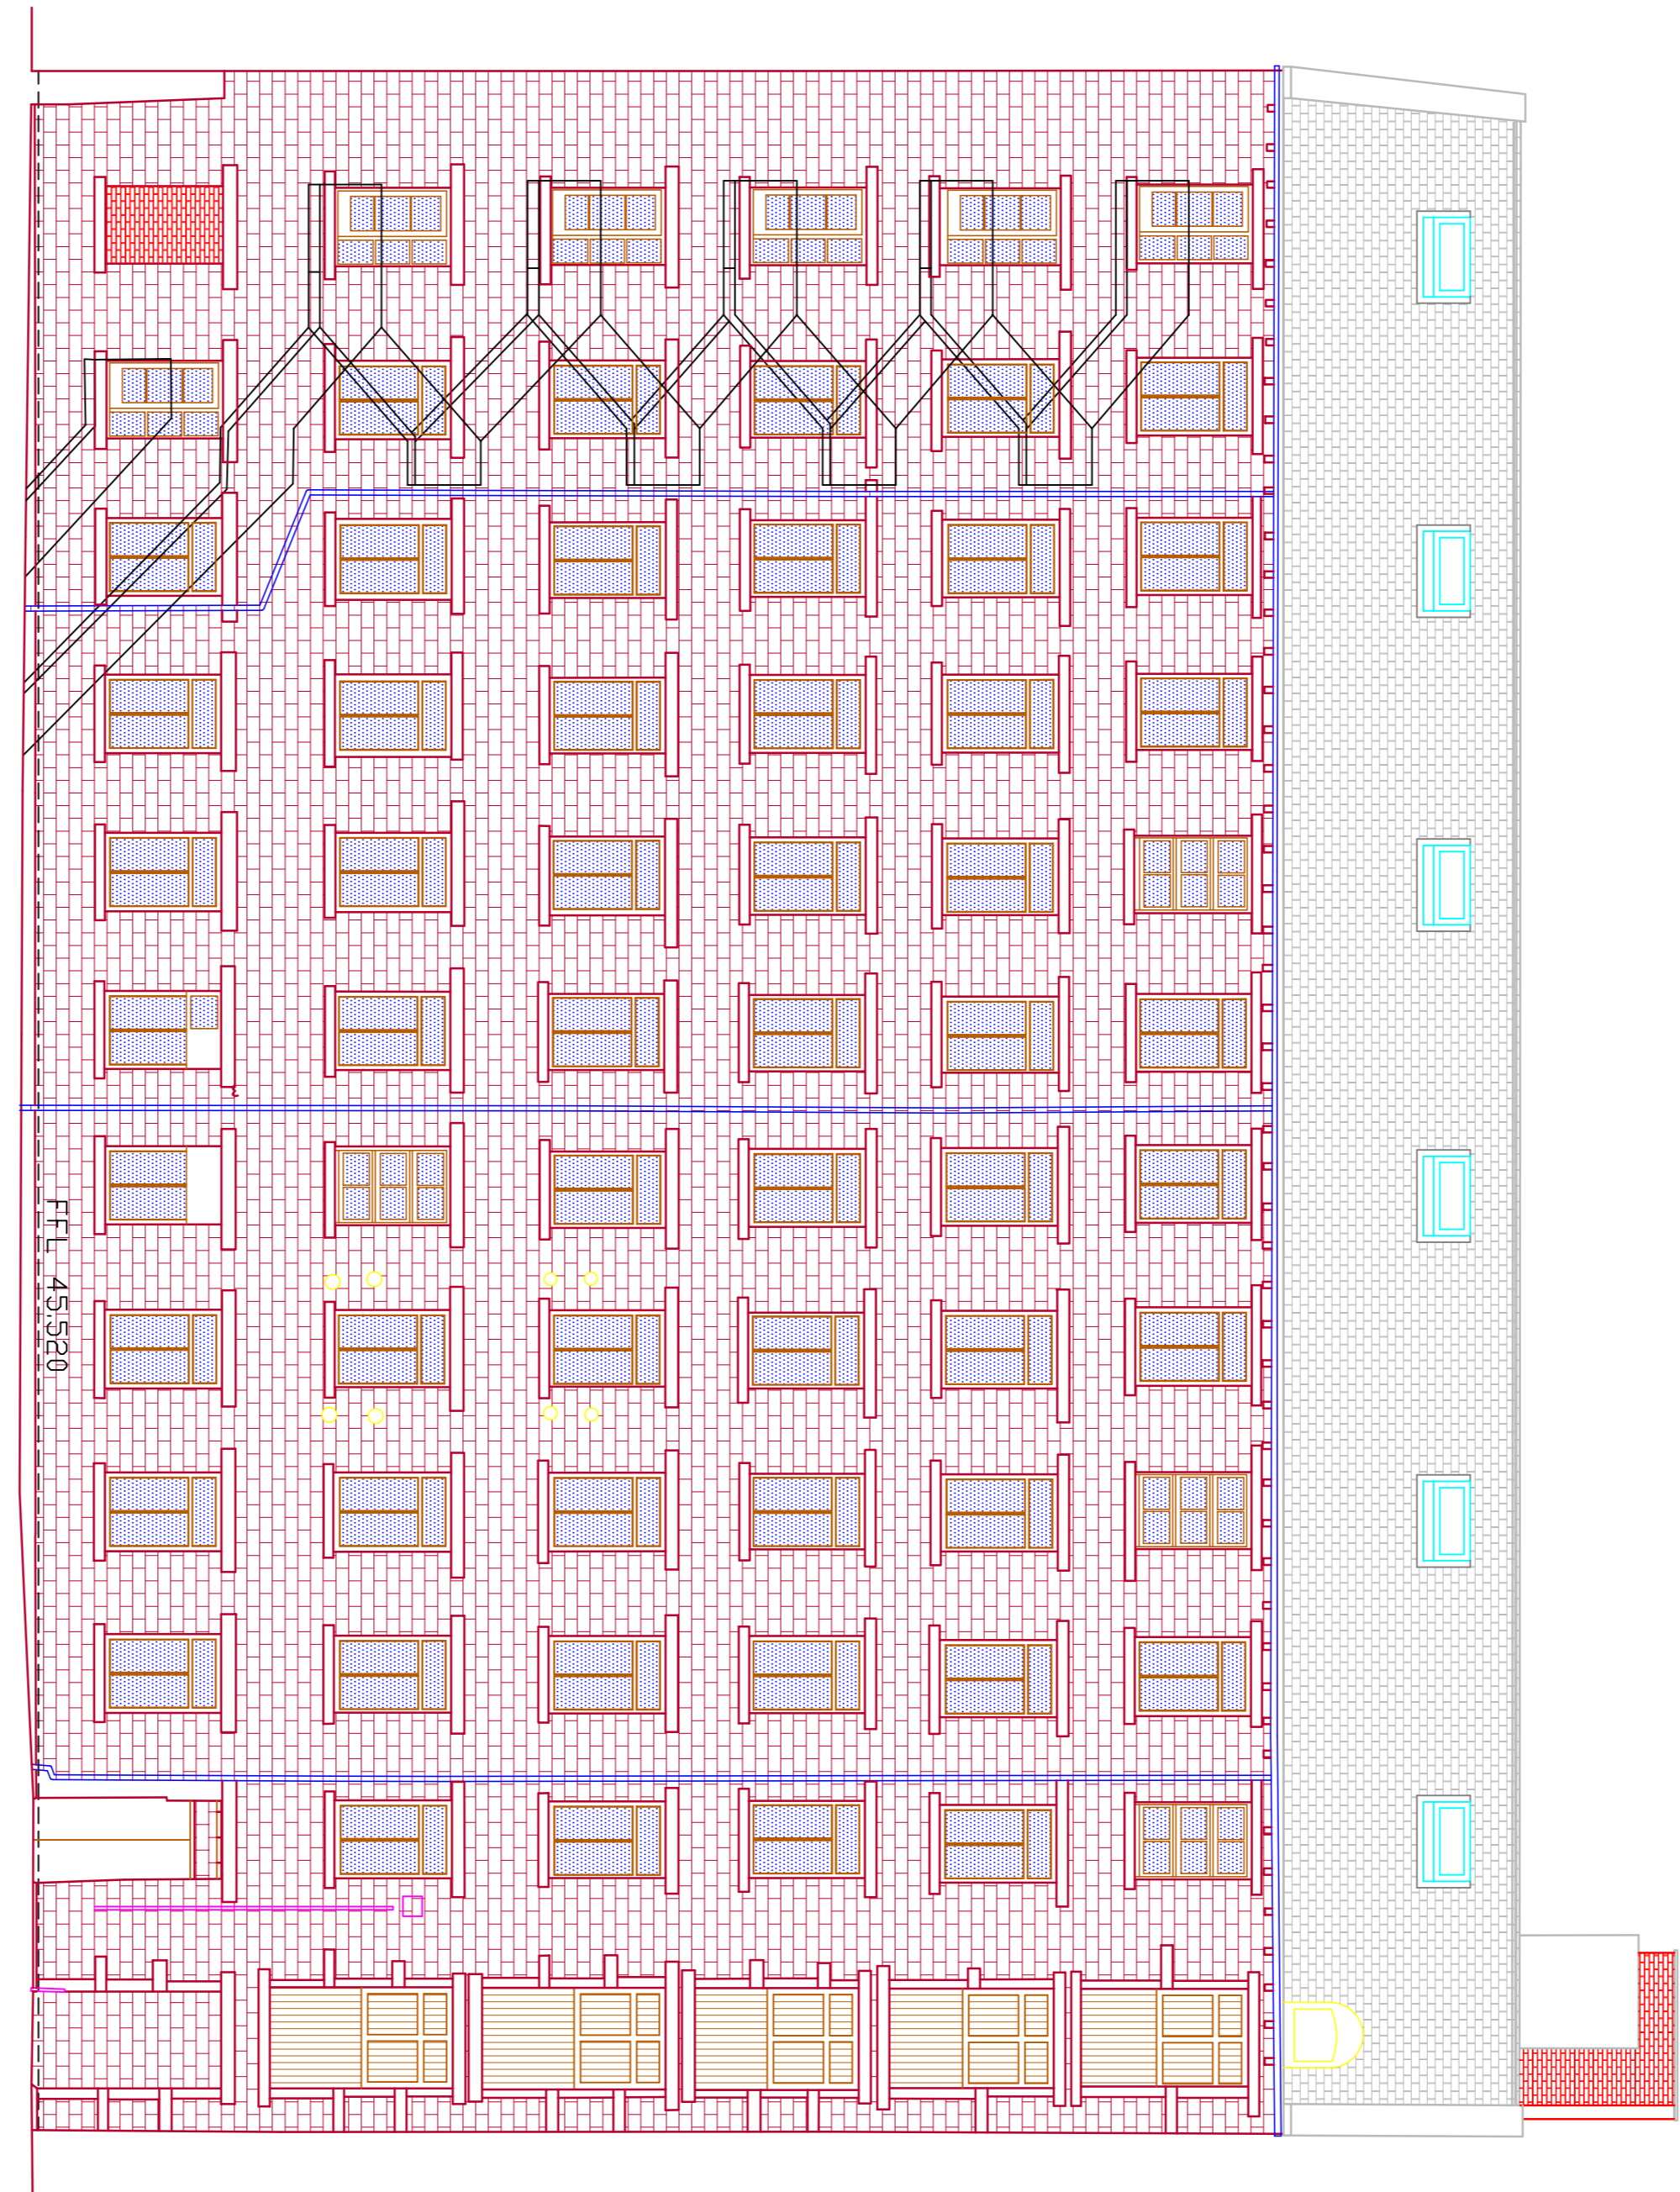

40.000m AOD 40.000m AOD

SOUTH ELEVATION

REVISIONS

JOB

TITLE

CLIENT

JOB No.	1413-9	DATE	7 MARCH 2003
SCALE	N/S	REVISION	A



PREMIER
 DESIGN & SURVEYS
 BBP HOUSE
 KELD CLOSE
 BARKER BUSINESS PARK
 MELMERBY
 RIPON
 NORTH YORKSHIRE
 HG4 5NB
 TEL : 01765 640649
 FAX : 01765 640459
 OFFICE@PREMIERDESIGNSURVEYS.CO.UK
 WWW.PREMIERDESIGNSURVEYS.CO.UK