



5.000 ADD

ELEVATION 1

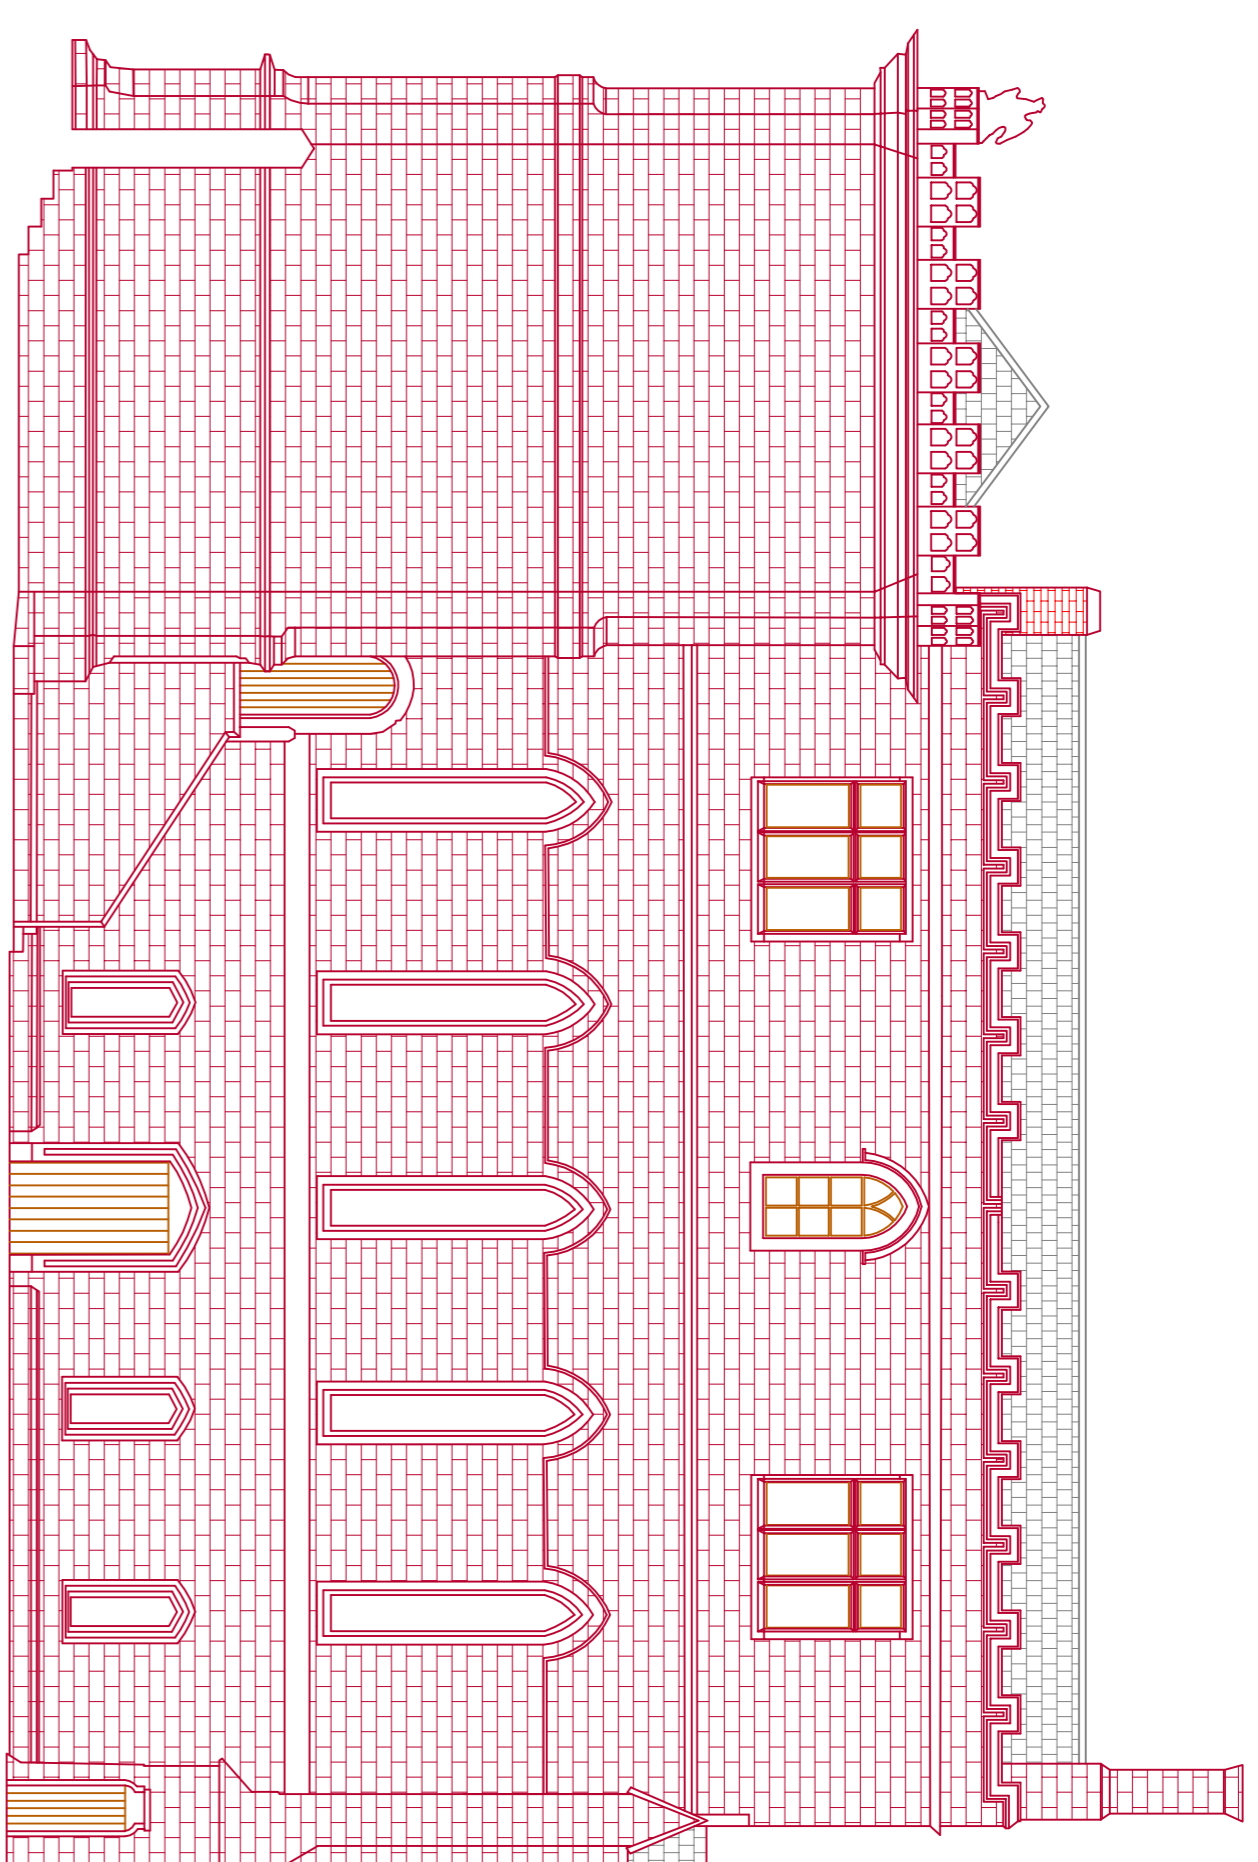

ELEVATION 2

5.000 ADD

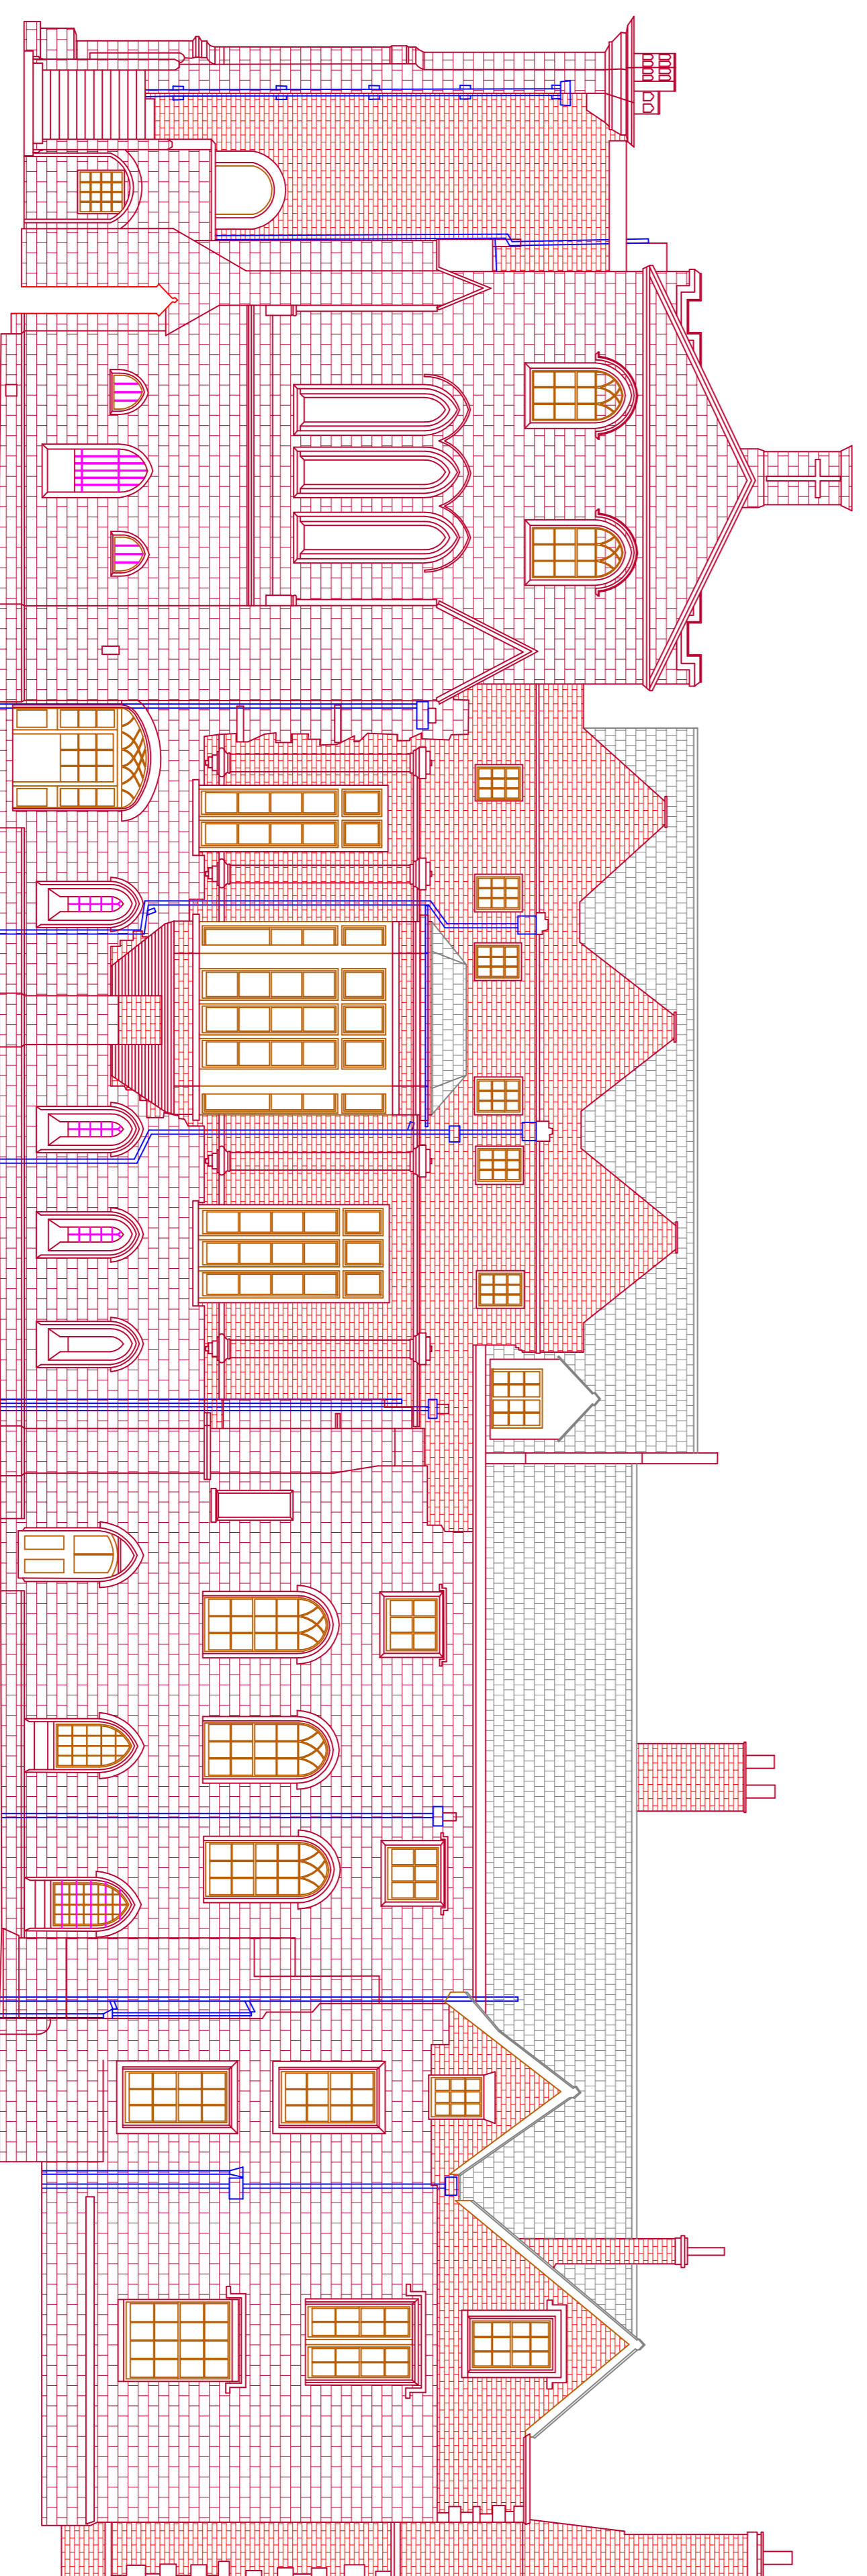


5.000 ADD

ELEVATION 3


5.000 ADD

KEY

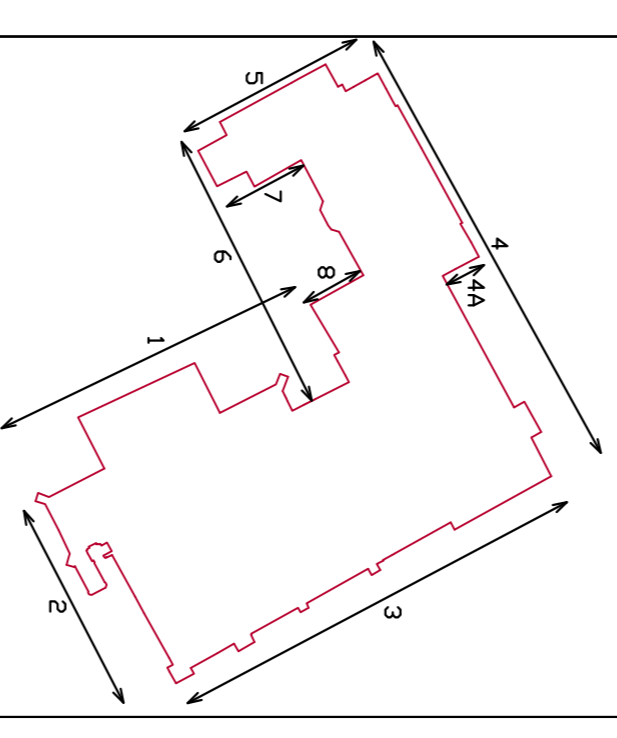

NOTES
LEVELS RELATED TO US9M

REVISIONS	
JOB	
TITLE	ELEVATIONS 1 - 3
CLIENT	
JOB No.	DATE 22 NOV 2005
SCALE	REVISION
	N. T. S

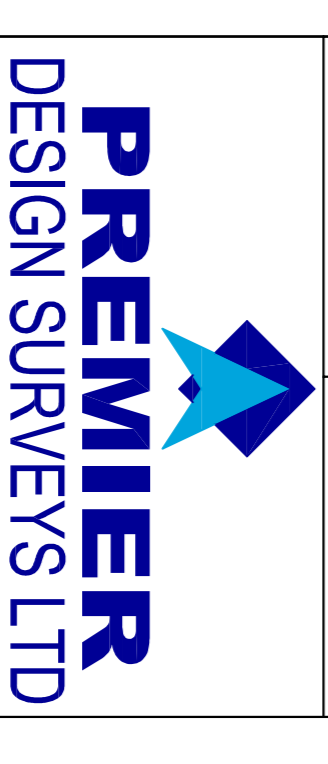

PREMIER
DESIGN SURVEYS LTD
BBP HOUSE
KELD CLOSE
BARKER BUSINESS PARK
MELMERBY
RIPON
NORTH YORKSHIRE
HG4 5NB
TEL : 01765 640649
FAX : 01765 640459
OFFICE@PREMIERDESIGNSURVEYS.CO.UK
WWW.PREMIERDESIGNSURVEYS.CO.UK