




ELEVATION 1

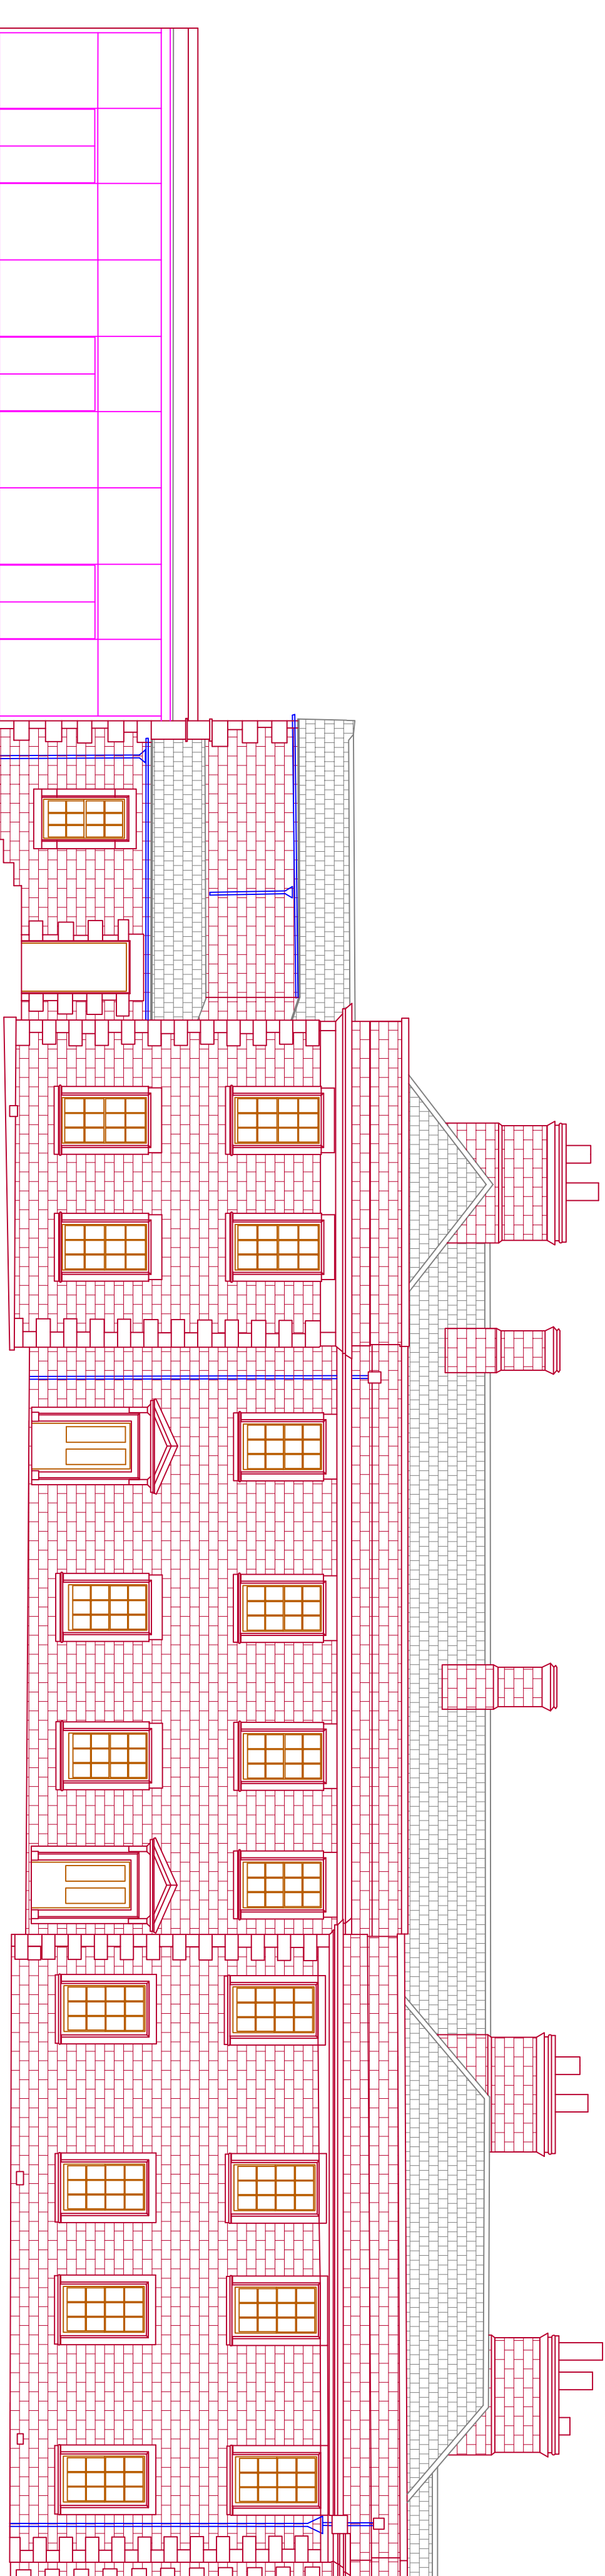


ELEVATION 2

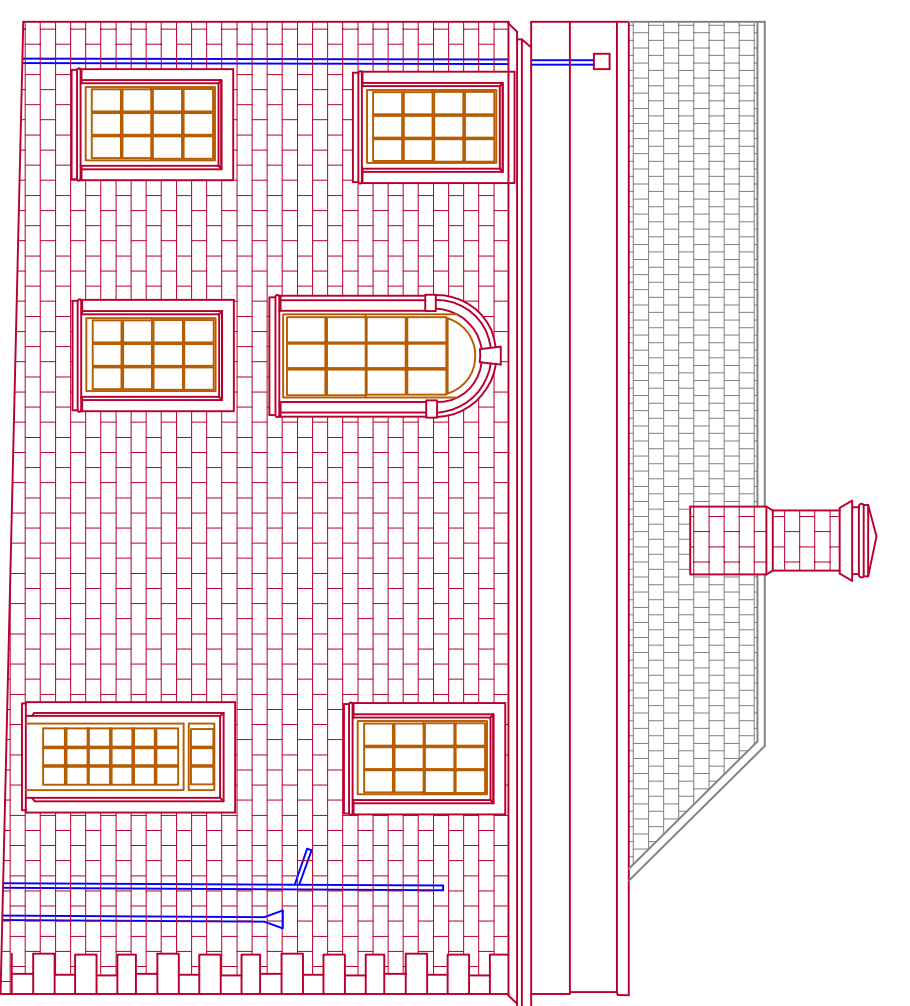


ELEVATION 3

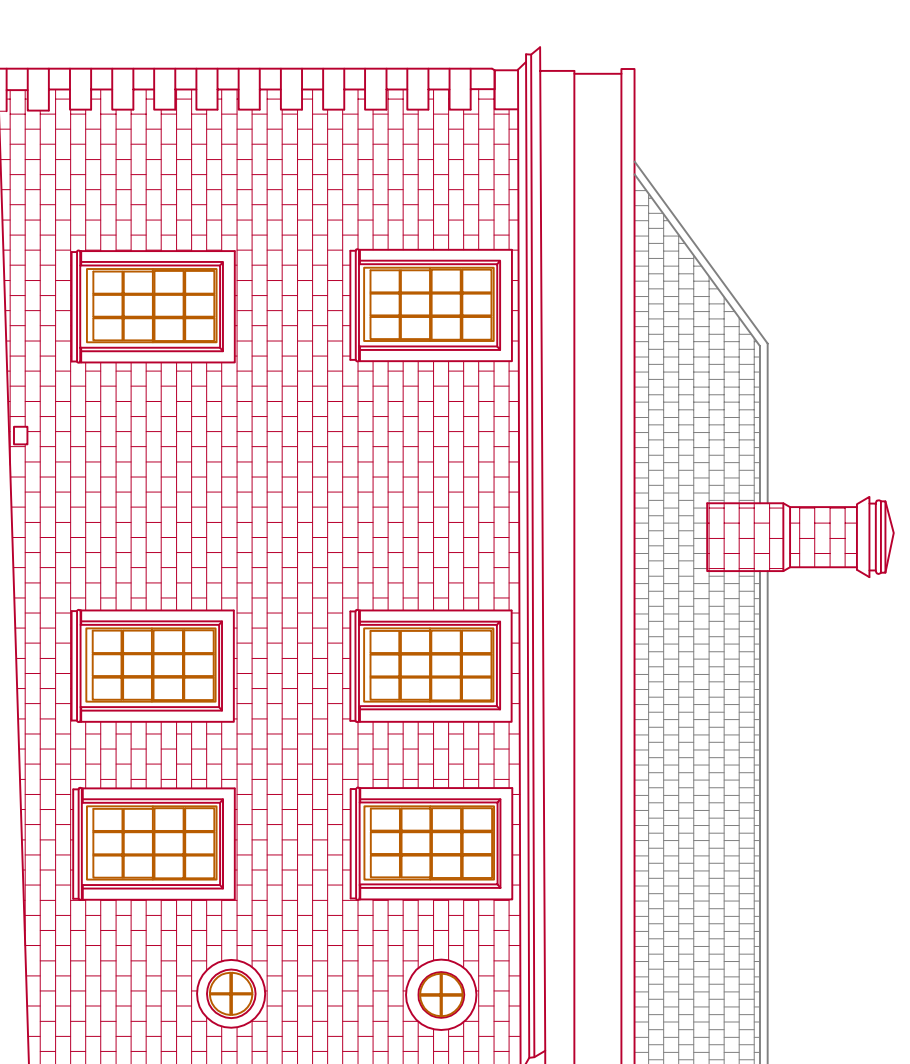


ELEVATION 4

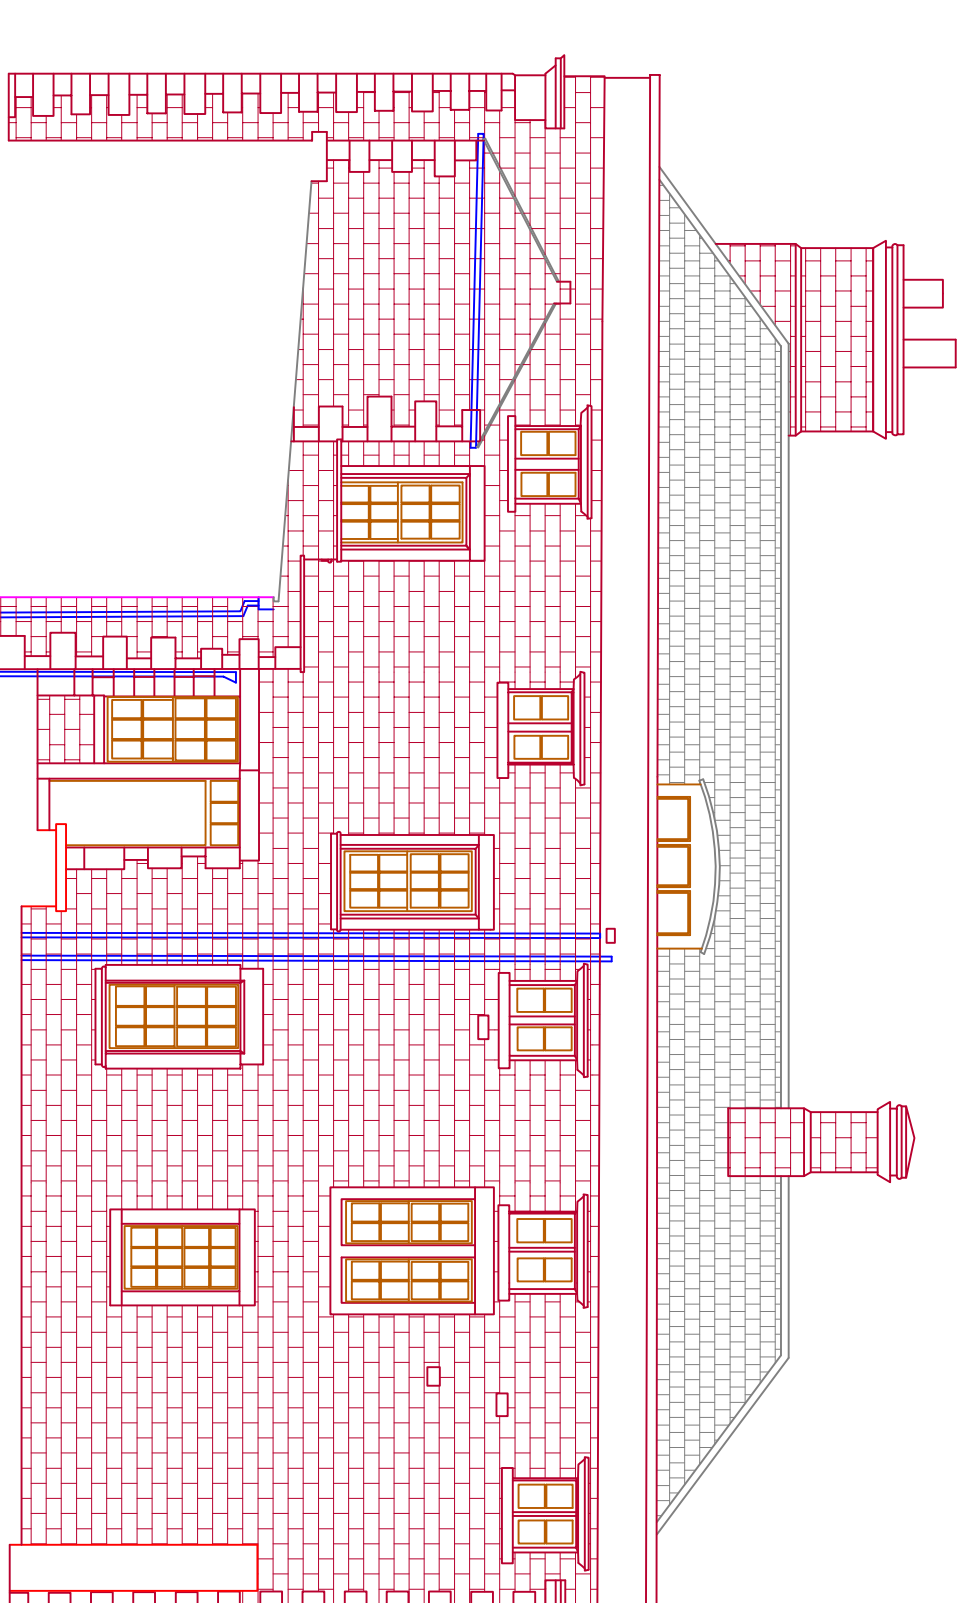

ELEVATION 5

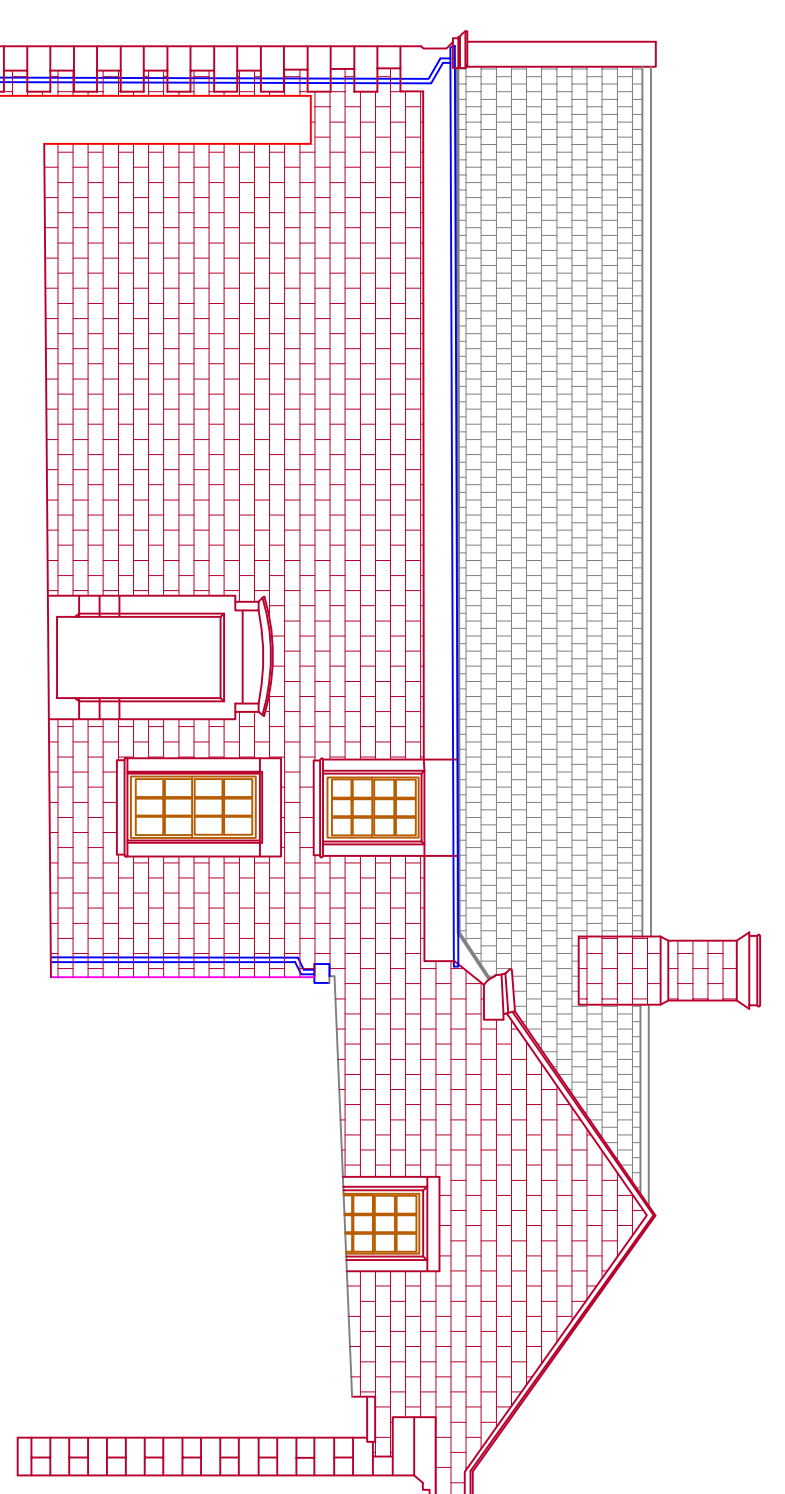


ELEVATION 6

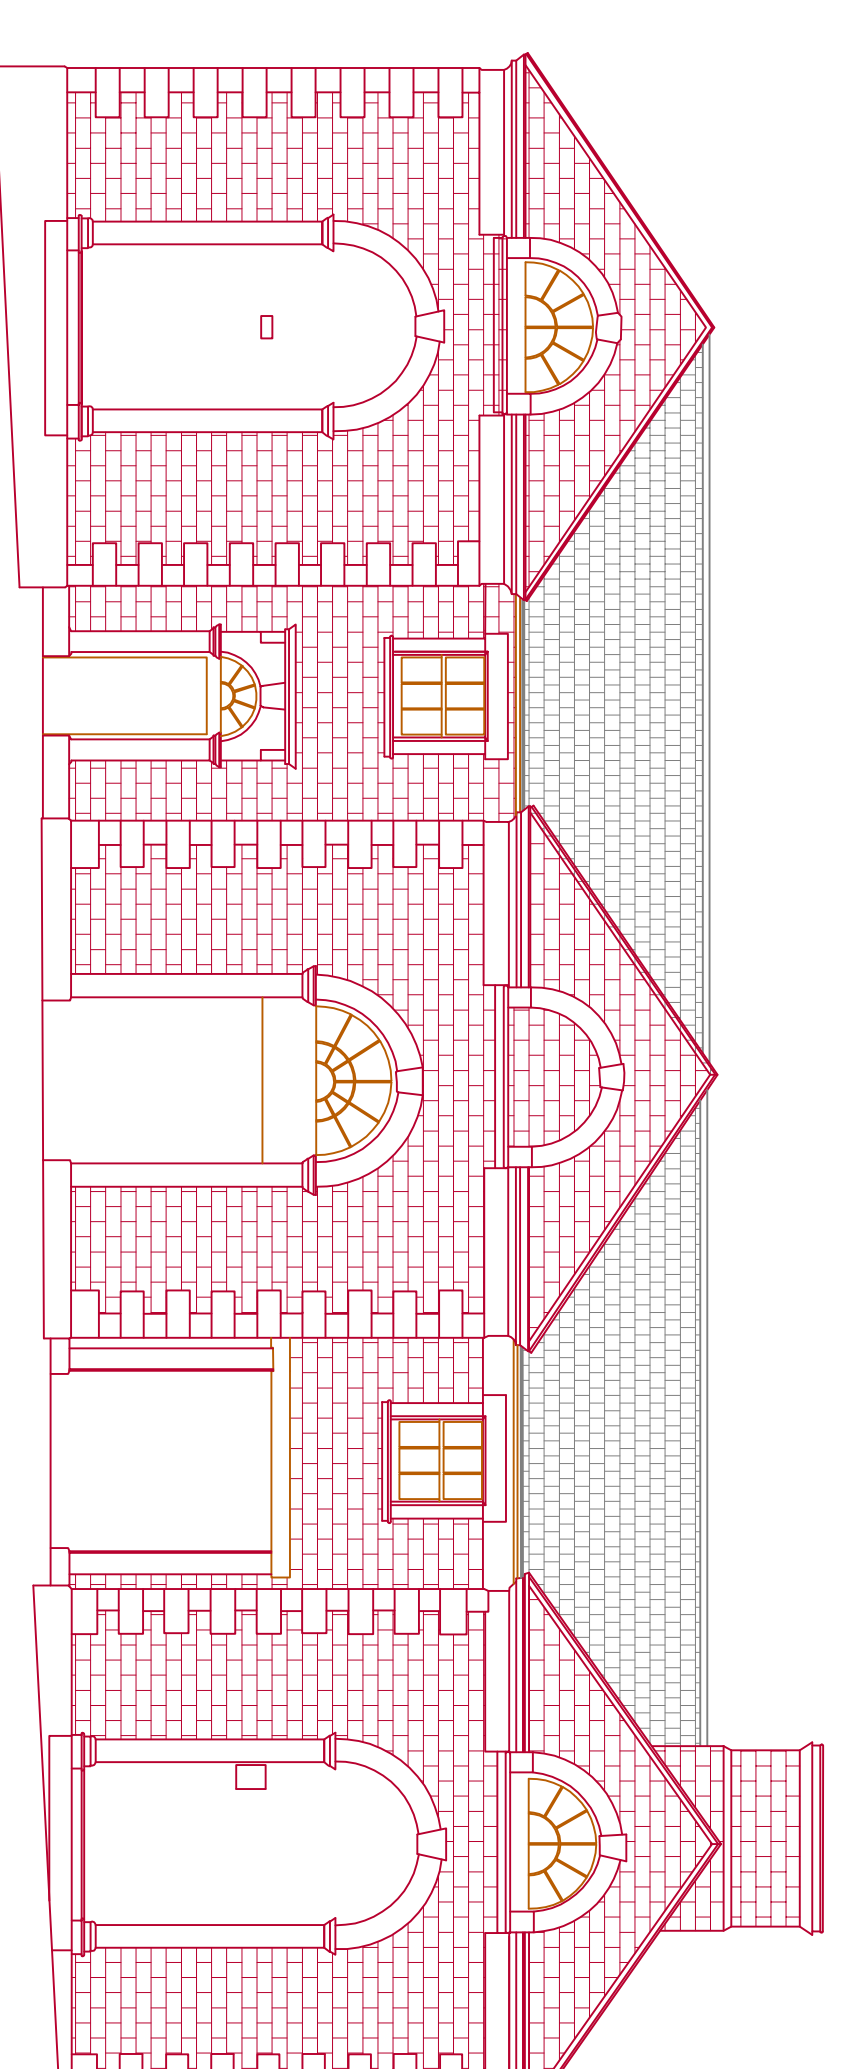

ELEVATION 7

NOTES  
LEVELS RELATED TO OSBM

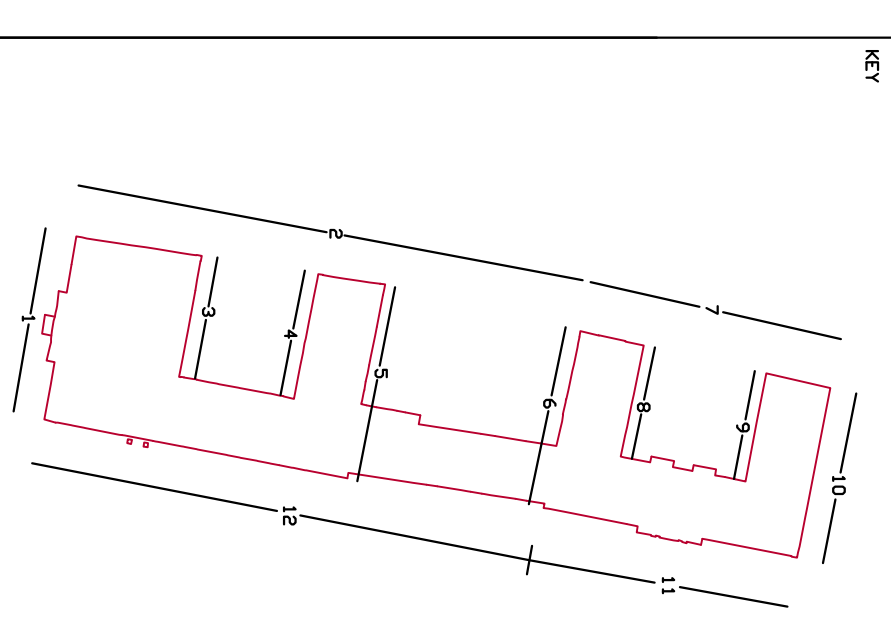

REVISIONS	

JOB	
TITLE	
CLIENT	
DRAWN	
CHECKED	
DATE	23 NOV 2022
SCALE	1:100

**PREMIER**  
DESIGN SURVEYS LTD

BBP HOUSE  
KELD CLOSE  
BARKER WATERS  
RIPON  
NORTH YORKSHIRE  
HG4 5NB

TEL : 01765 640649  
FAX : 01765 640459  
OFFICE@PREMIERDESIGNSURVEYS.CO.UK  
WWW.PREMIERDESIGNSURVEYS.CO.UK