


KEY TO SYMBOL/ANNOTATION

LEVELS	LINETYPE
FFL - Finished Floor Level	Building
CH - Ceiling Height	Wall
FCH - False Ceiling Height	Timber
USB - Underside of Beam	Glass/Skylight
USG - Underside of Gutter	Change in Ceiling
USP - Underside of Purlin	Slope
USJ - Underside of Joist	Beam
USR - Underside of Ridge	Timber Beam
WC - Window Cill Height	Door Head
WH - Window Head Height	Spot Height
DH - Door Head	Threshold Level
SH - Spot Height	Fireplace
THL - Threshold Level	Cupboard
FP - Fireplace	Boiler
CB - Cupboard	Cylinder
B - Boiler	
CYL - Cylinder	

NOTES

Levels and Co ords related to OSGB36(15) National Datum and grid using GPS
 Drawing scale 1:50 when plotted on A2 drawing sheet

REV.	DATE	DESCRIPTION	BY

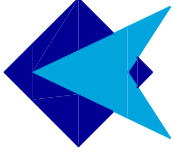

PREMIER DESIGN SURVEYS LTD

SUITE G2, GROUND FLOOR
 HURSTWOOD BUSINESS CENTRE
 YORK ROAD, THIRSK
 NORTH YORKSHIRE
 YO7 3BX

TEL : 01845 574633
 OFFICE@PREMIERDESIGNSURVEYS.CO.UK
 WWW.PREMIERDESIGNSURVEYS.CO.UK

PROJECT

All Saints' Church
 Hessle

DRAWING TITLE

Bell Chamber Plan

CLIENT

Ferrey & Mennim

DRAWN

GB

DATE

21/07/23

CHECKED


PA

SCALE

1:50 @ A2

DRAWING NUMBER

4447-2

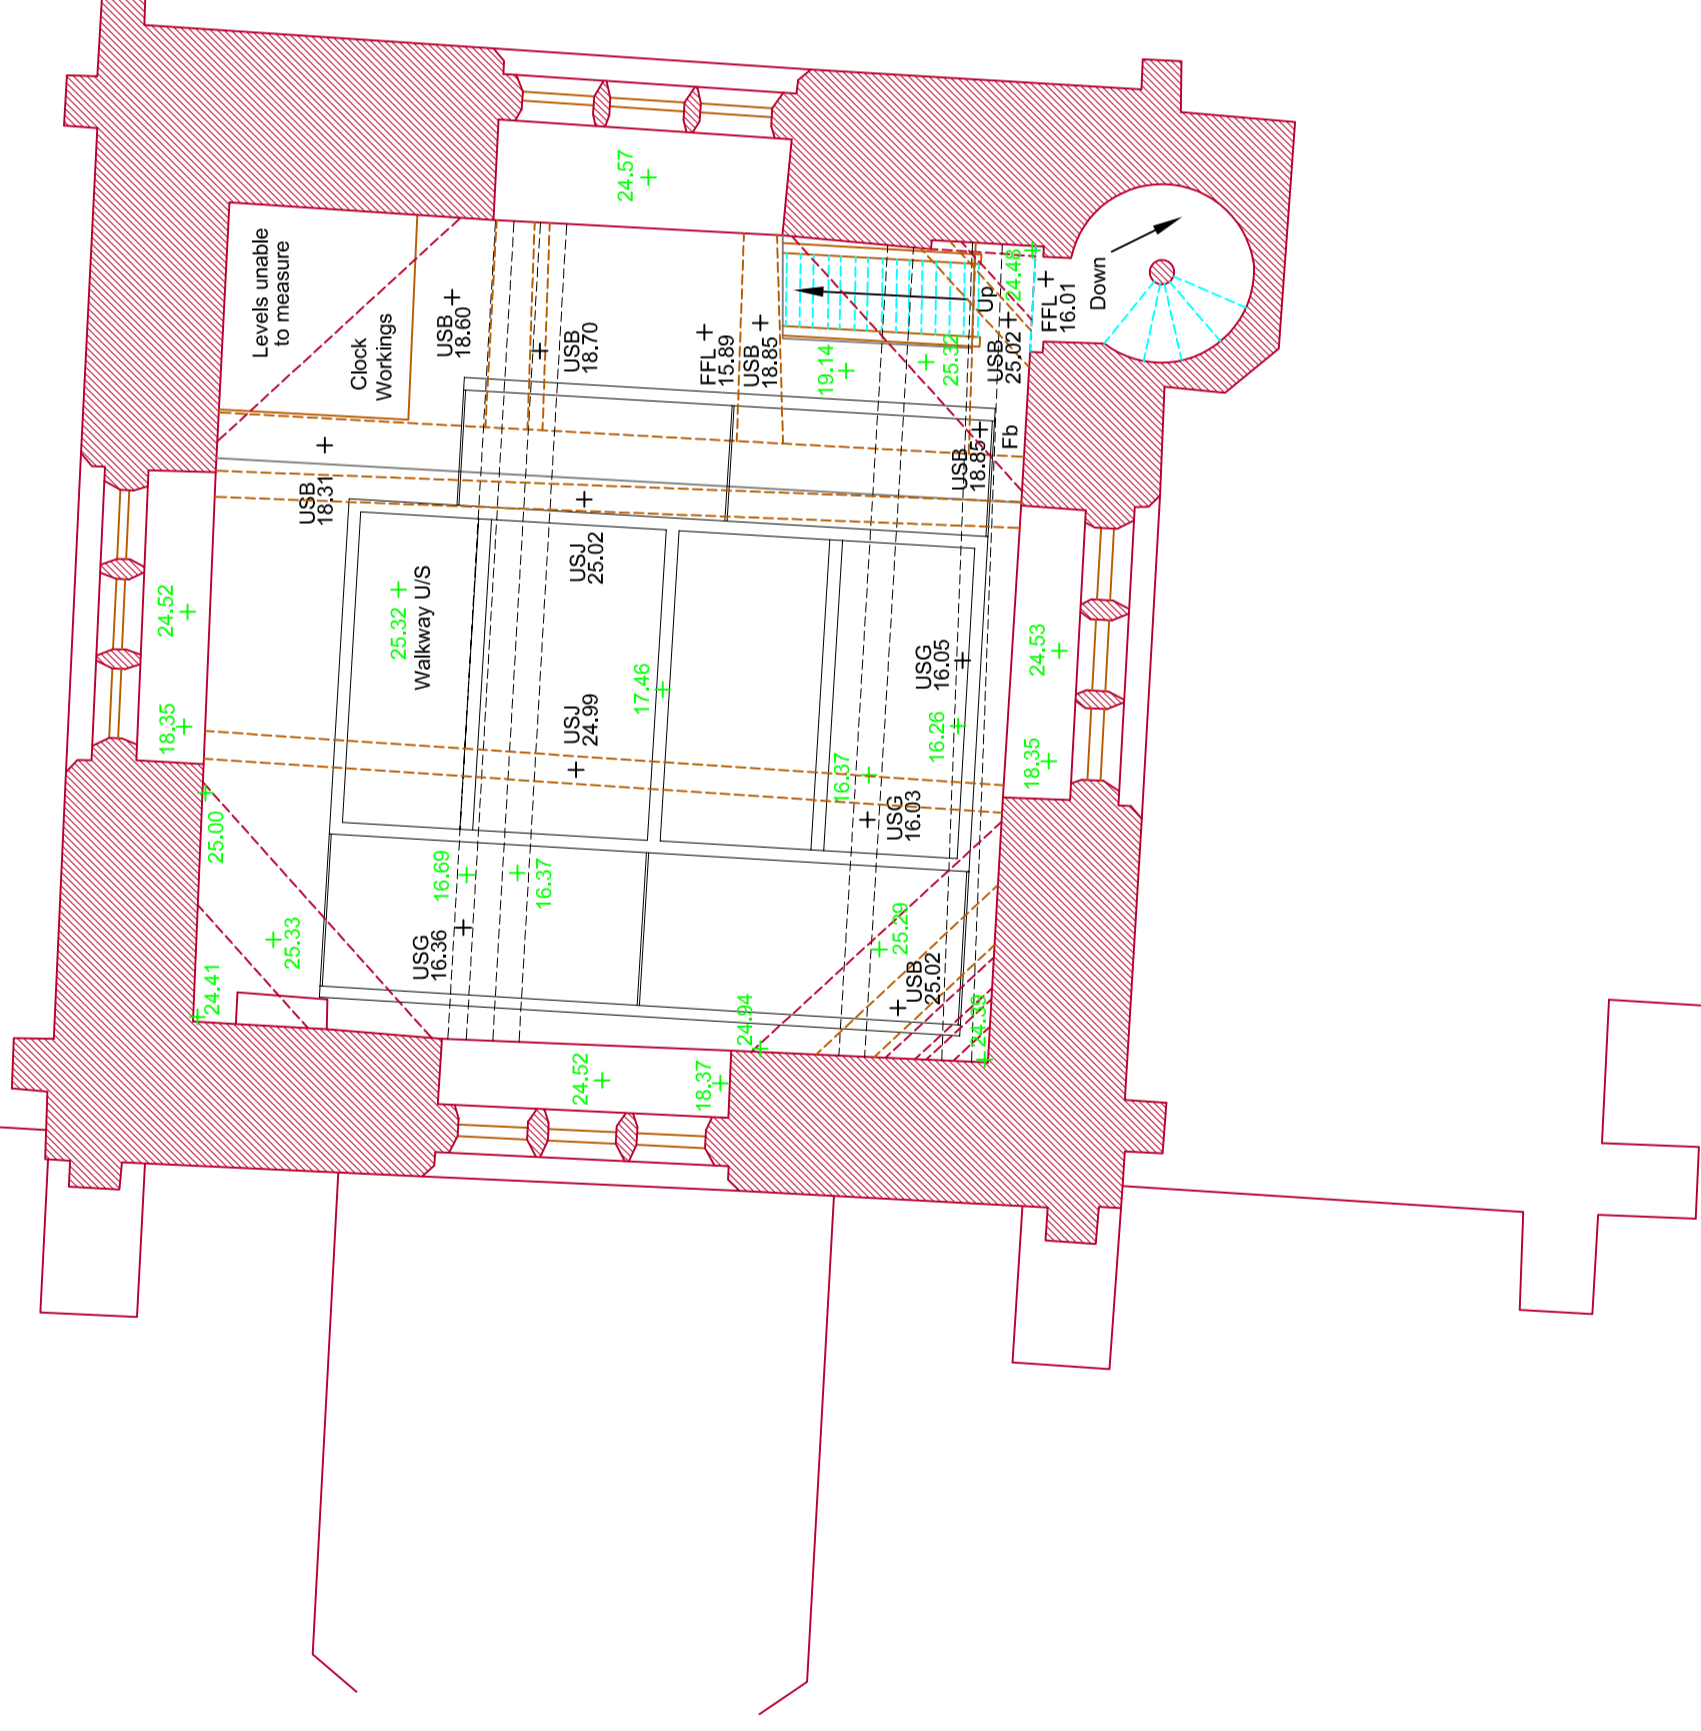

© Premier Design Surveys Ltd.

This drawing shall not be copied, altered or passed to any third party without the written consent of Premier Design Surveys Ltd who accept no responsibility for digitally altered versions by others, unless returned for verification. Premier Design Surveys Ltd also accept no responsibility for any digital copy corrupted during electronic data transmission.