


162.000m A.O.D

Elevation 1


162.000m A.O.D

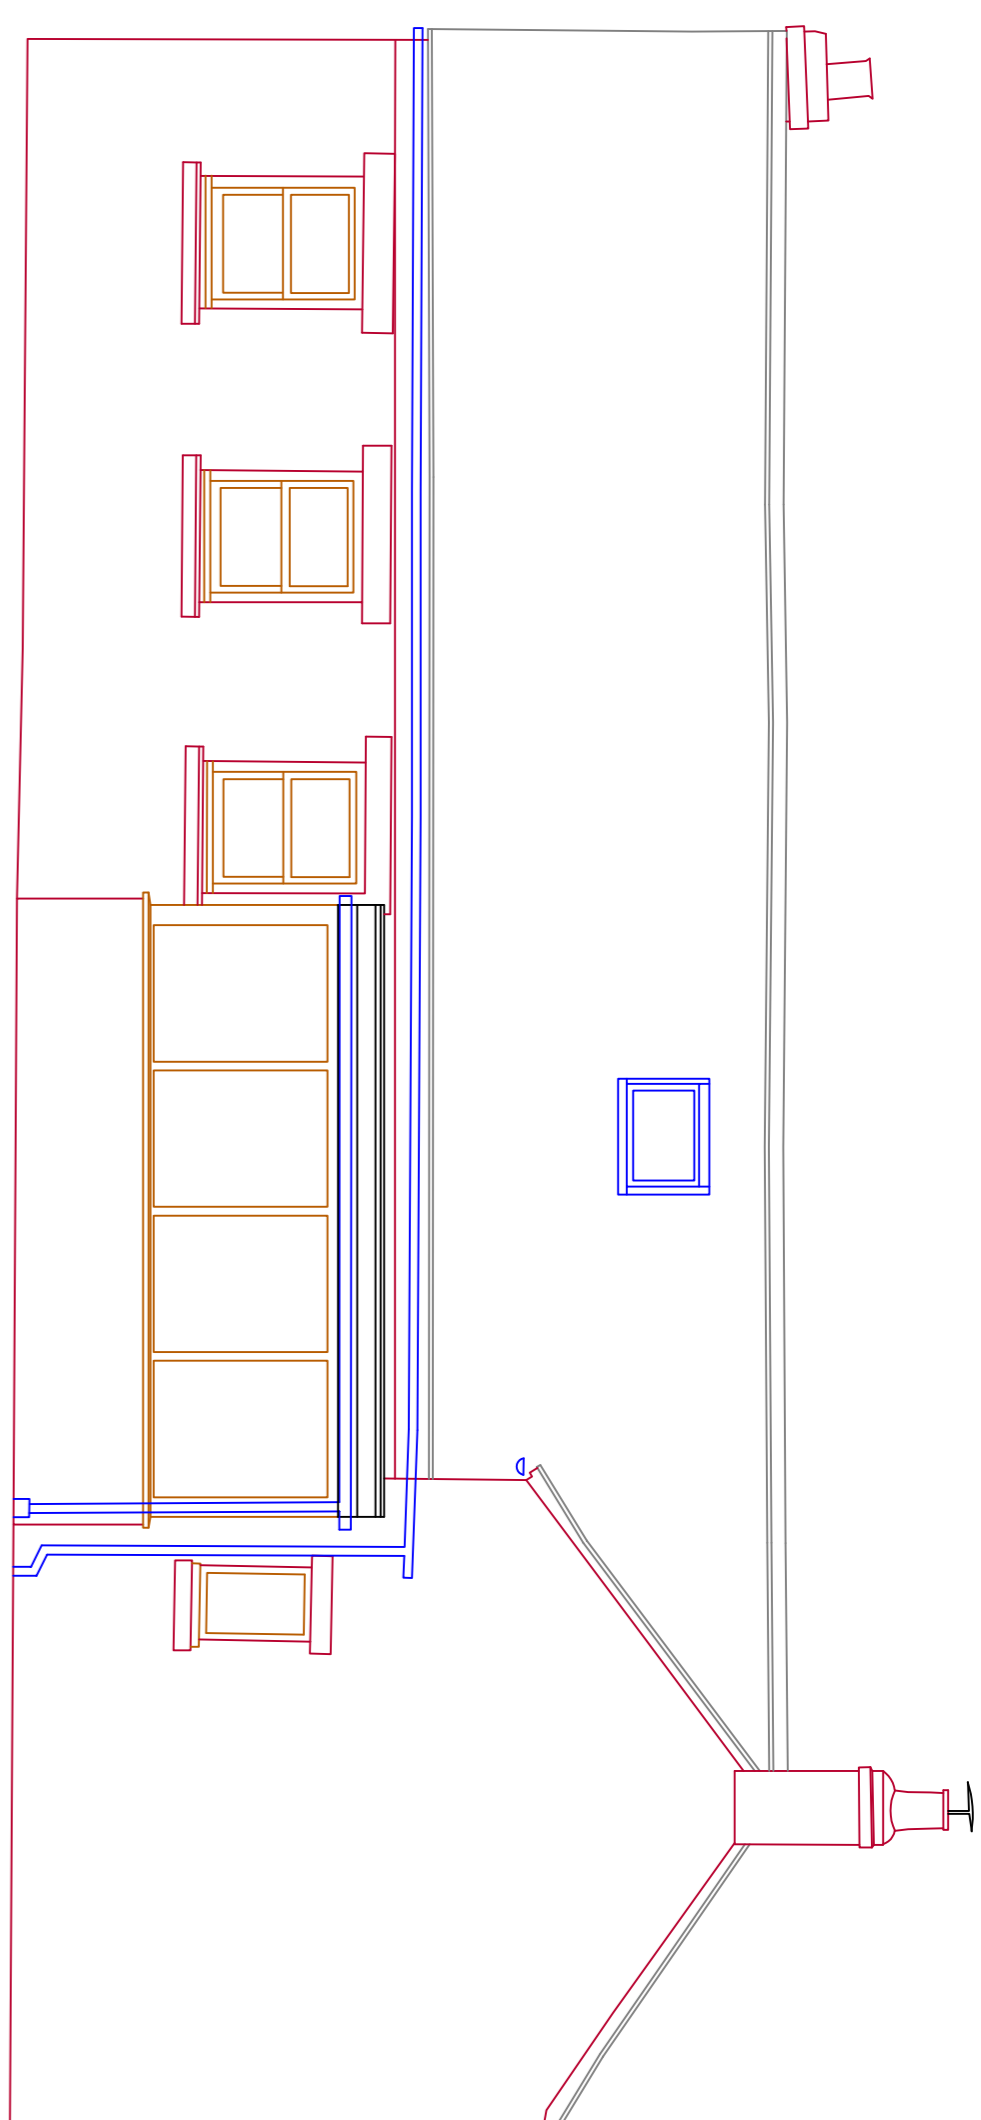

162.000m A.O.D

Elevation 2


162.000m A.O.D

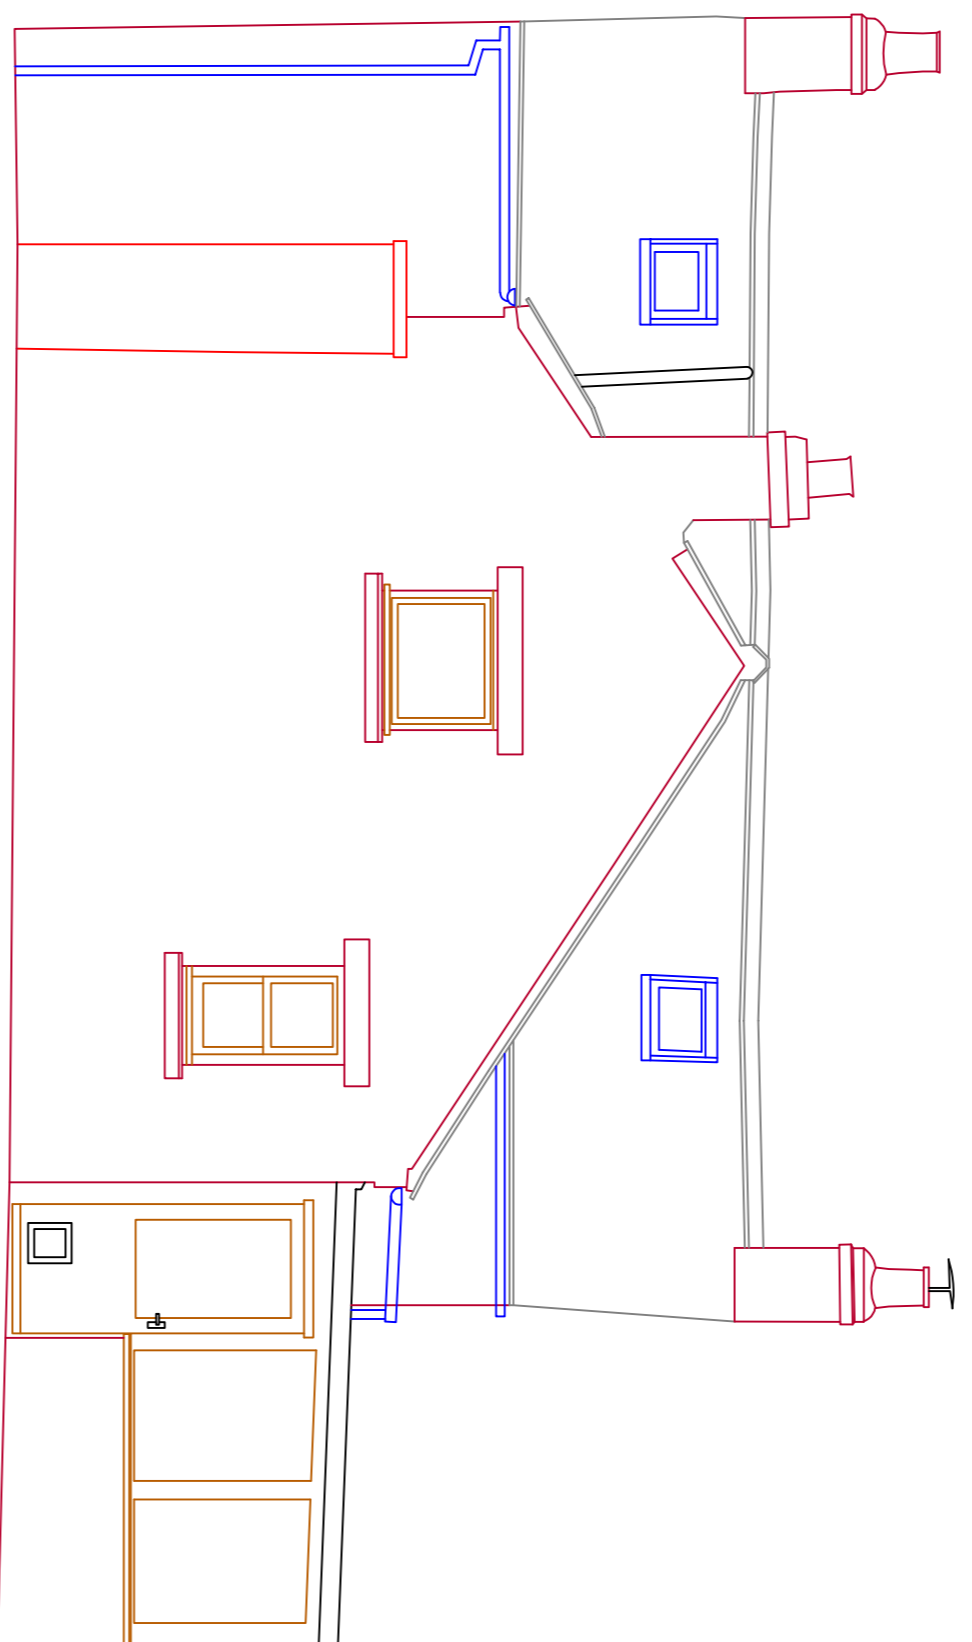

162.000m A.O.D

Elevation 3


162.000m A.O.D

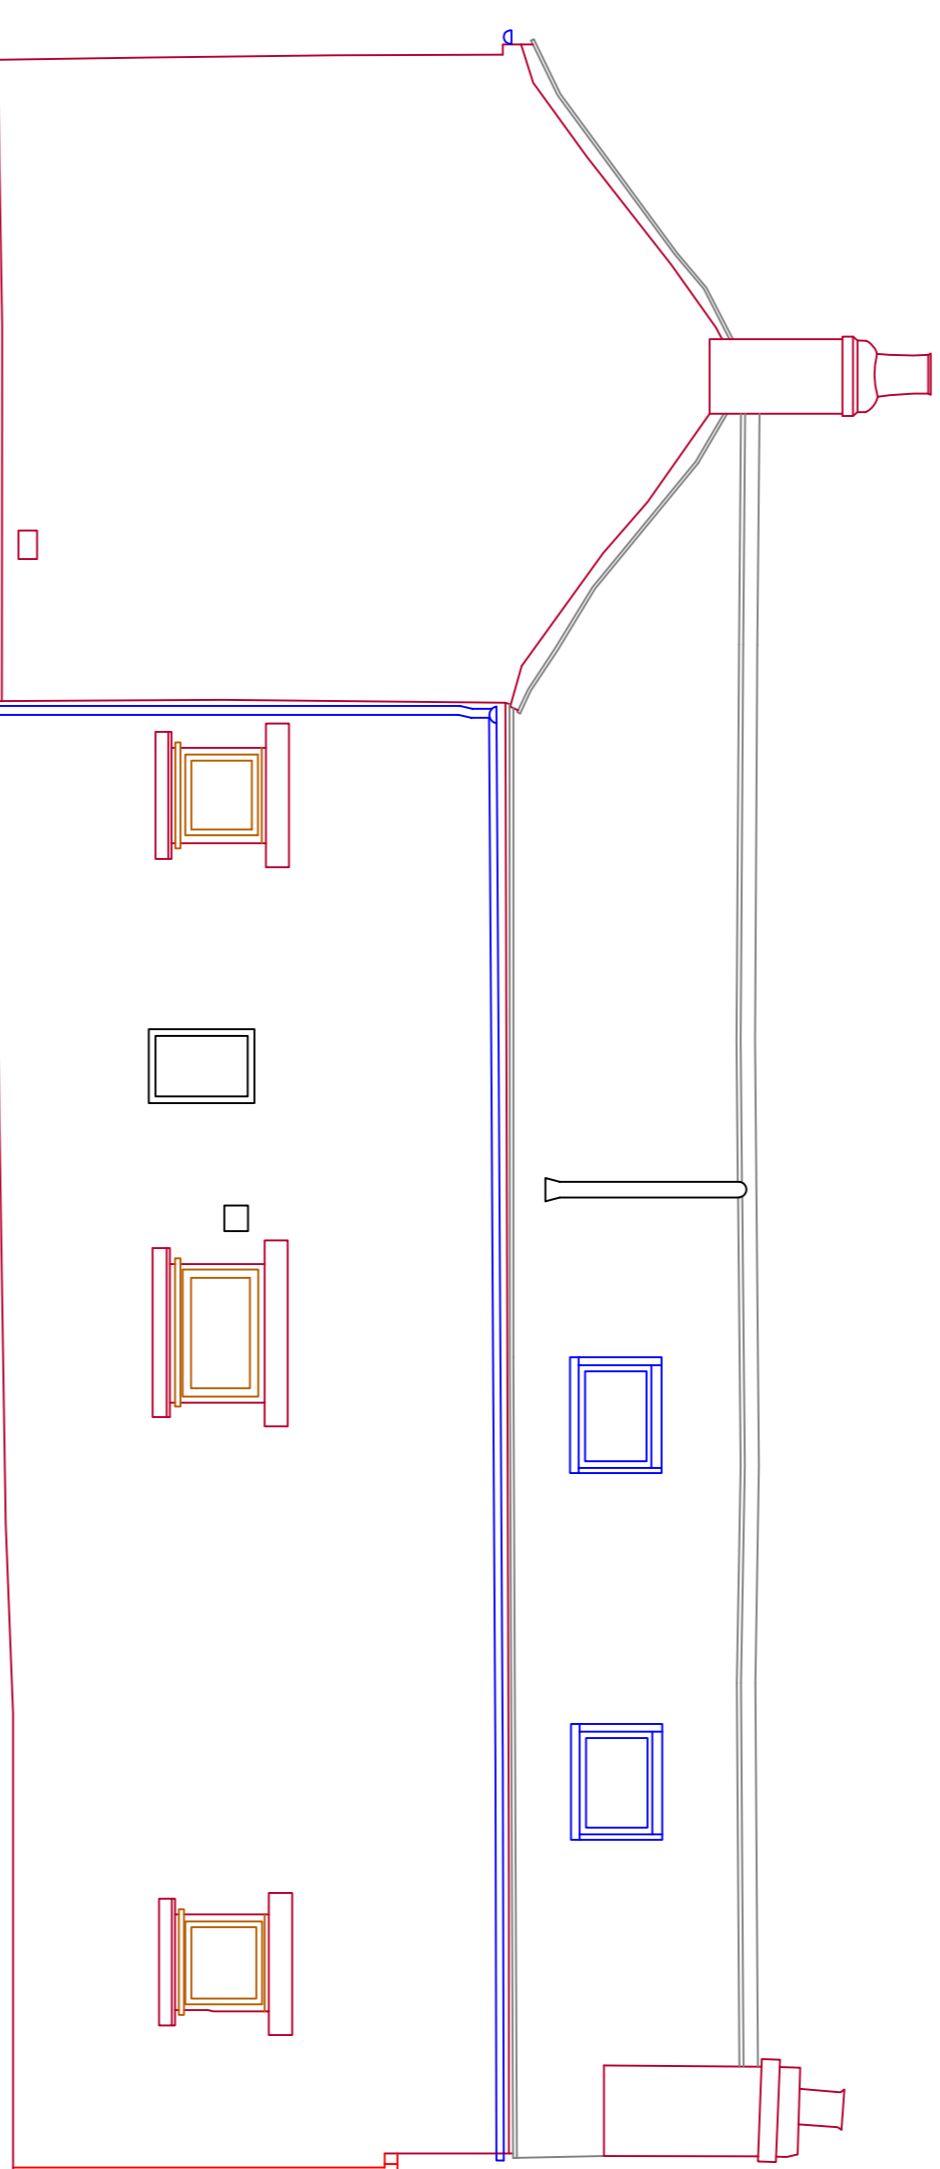

162.000m A.O.D

Elevation 4


162.000m A.O.D

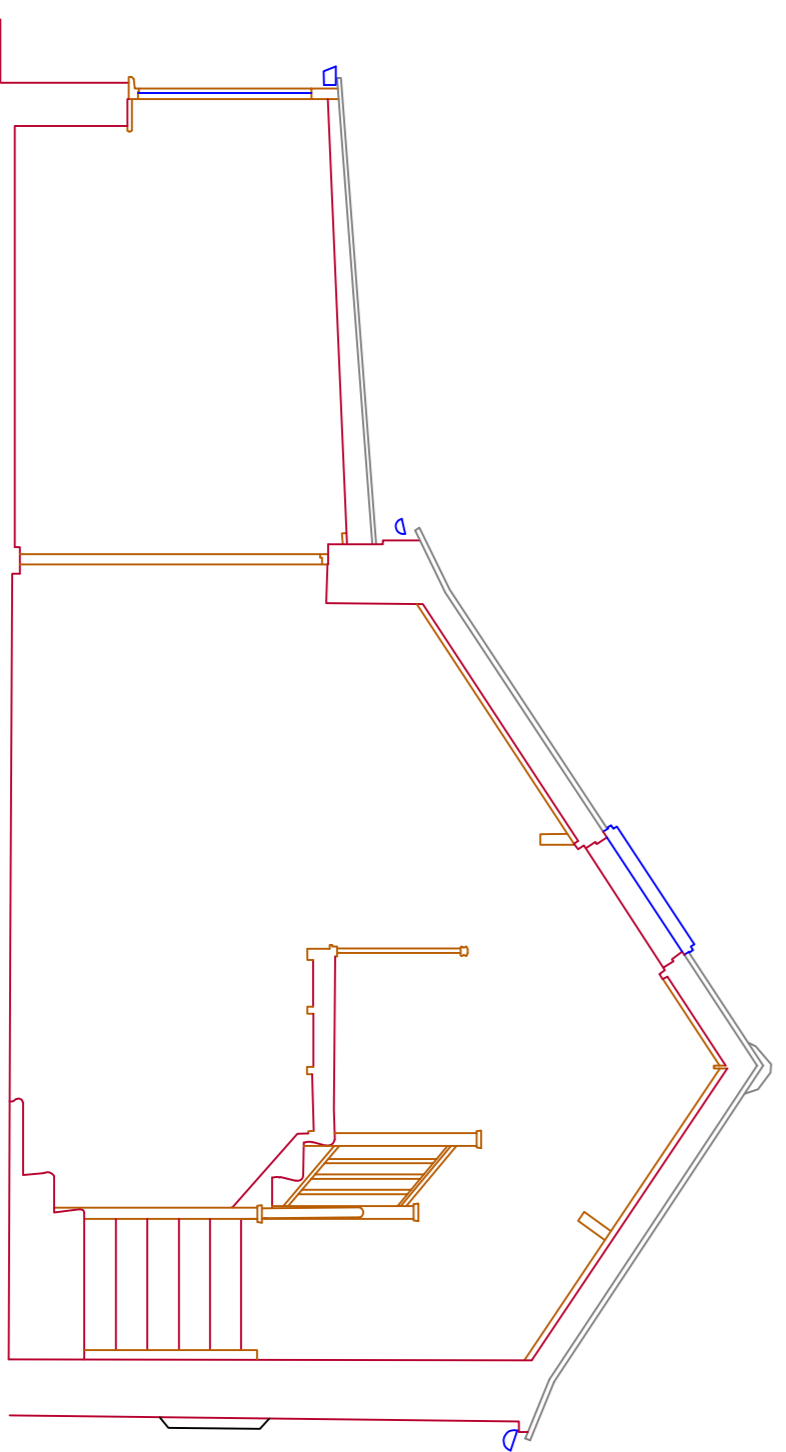

162.000m A.O.D

Section A-A


162.000m A.O.D

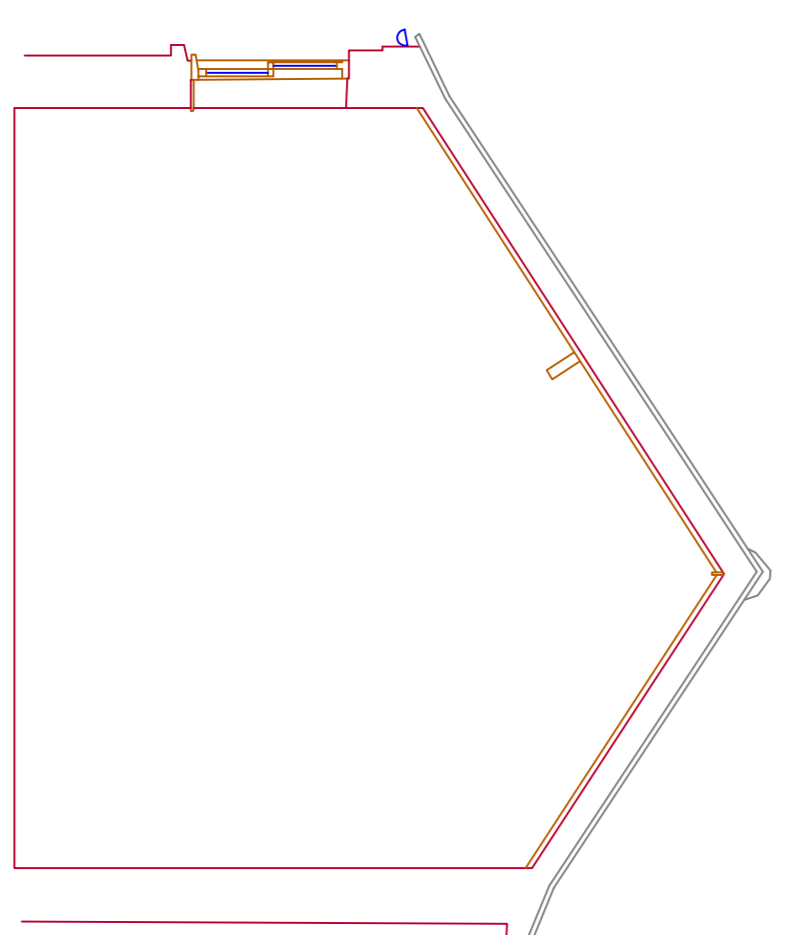

162.000m A.O.D


Section B-B

162.000m A.O.D

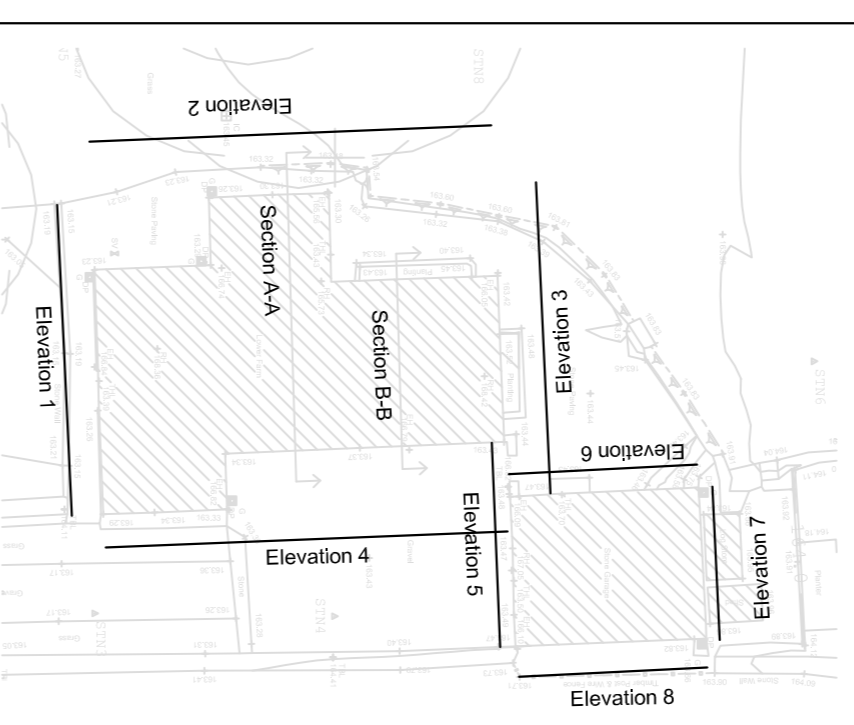

KEY PLAN

REV.	DATE	DESCRIPTION	BY

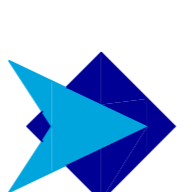

**PREMIER
 DESIGN SURVEYS LTD**
 SUITE G2, GROUND FLOOR
 HURSTWOOD BUSINESS CENTRE
 YORK ROAD, THIRSK
 NORTH YORKSHIRE
 YO7 3BX
 TEL : 01843 374633
 OFFICE@PREMIERDESIGNSURVEYS.CO.UK
 WWW.PREMIERDESIGNSURVEYS.CO.UK

DRAWING TITLE
 House Elevations & Sections

CLIENT

DRAWN PA / WH DATE 27/10/23

CHECKED PA SCALE 1:50 @ A1

DRAWING NUMBER
4509-4 Sheet1