



12,000m A.O.D

Elevation 1

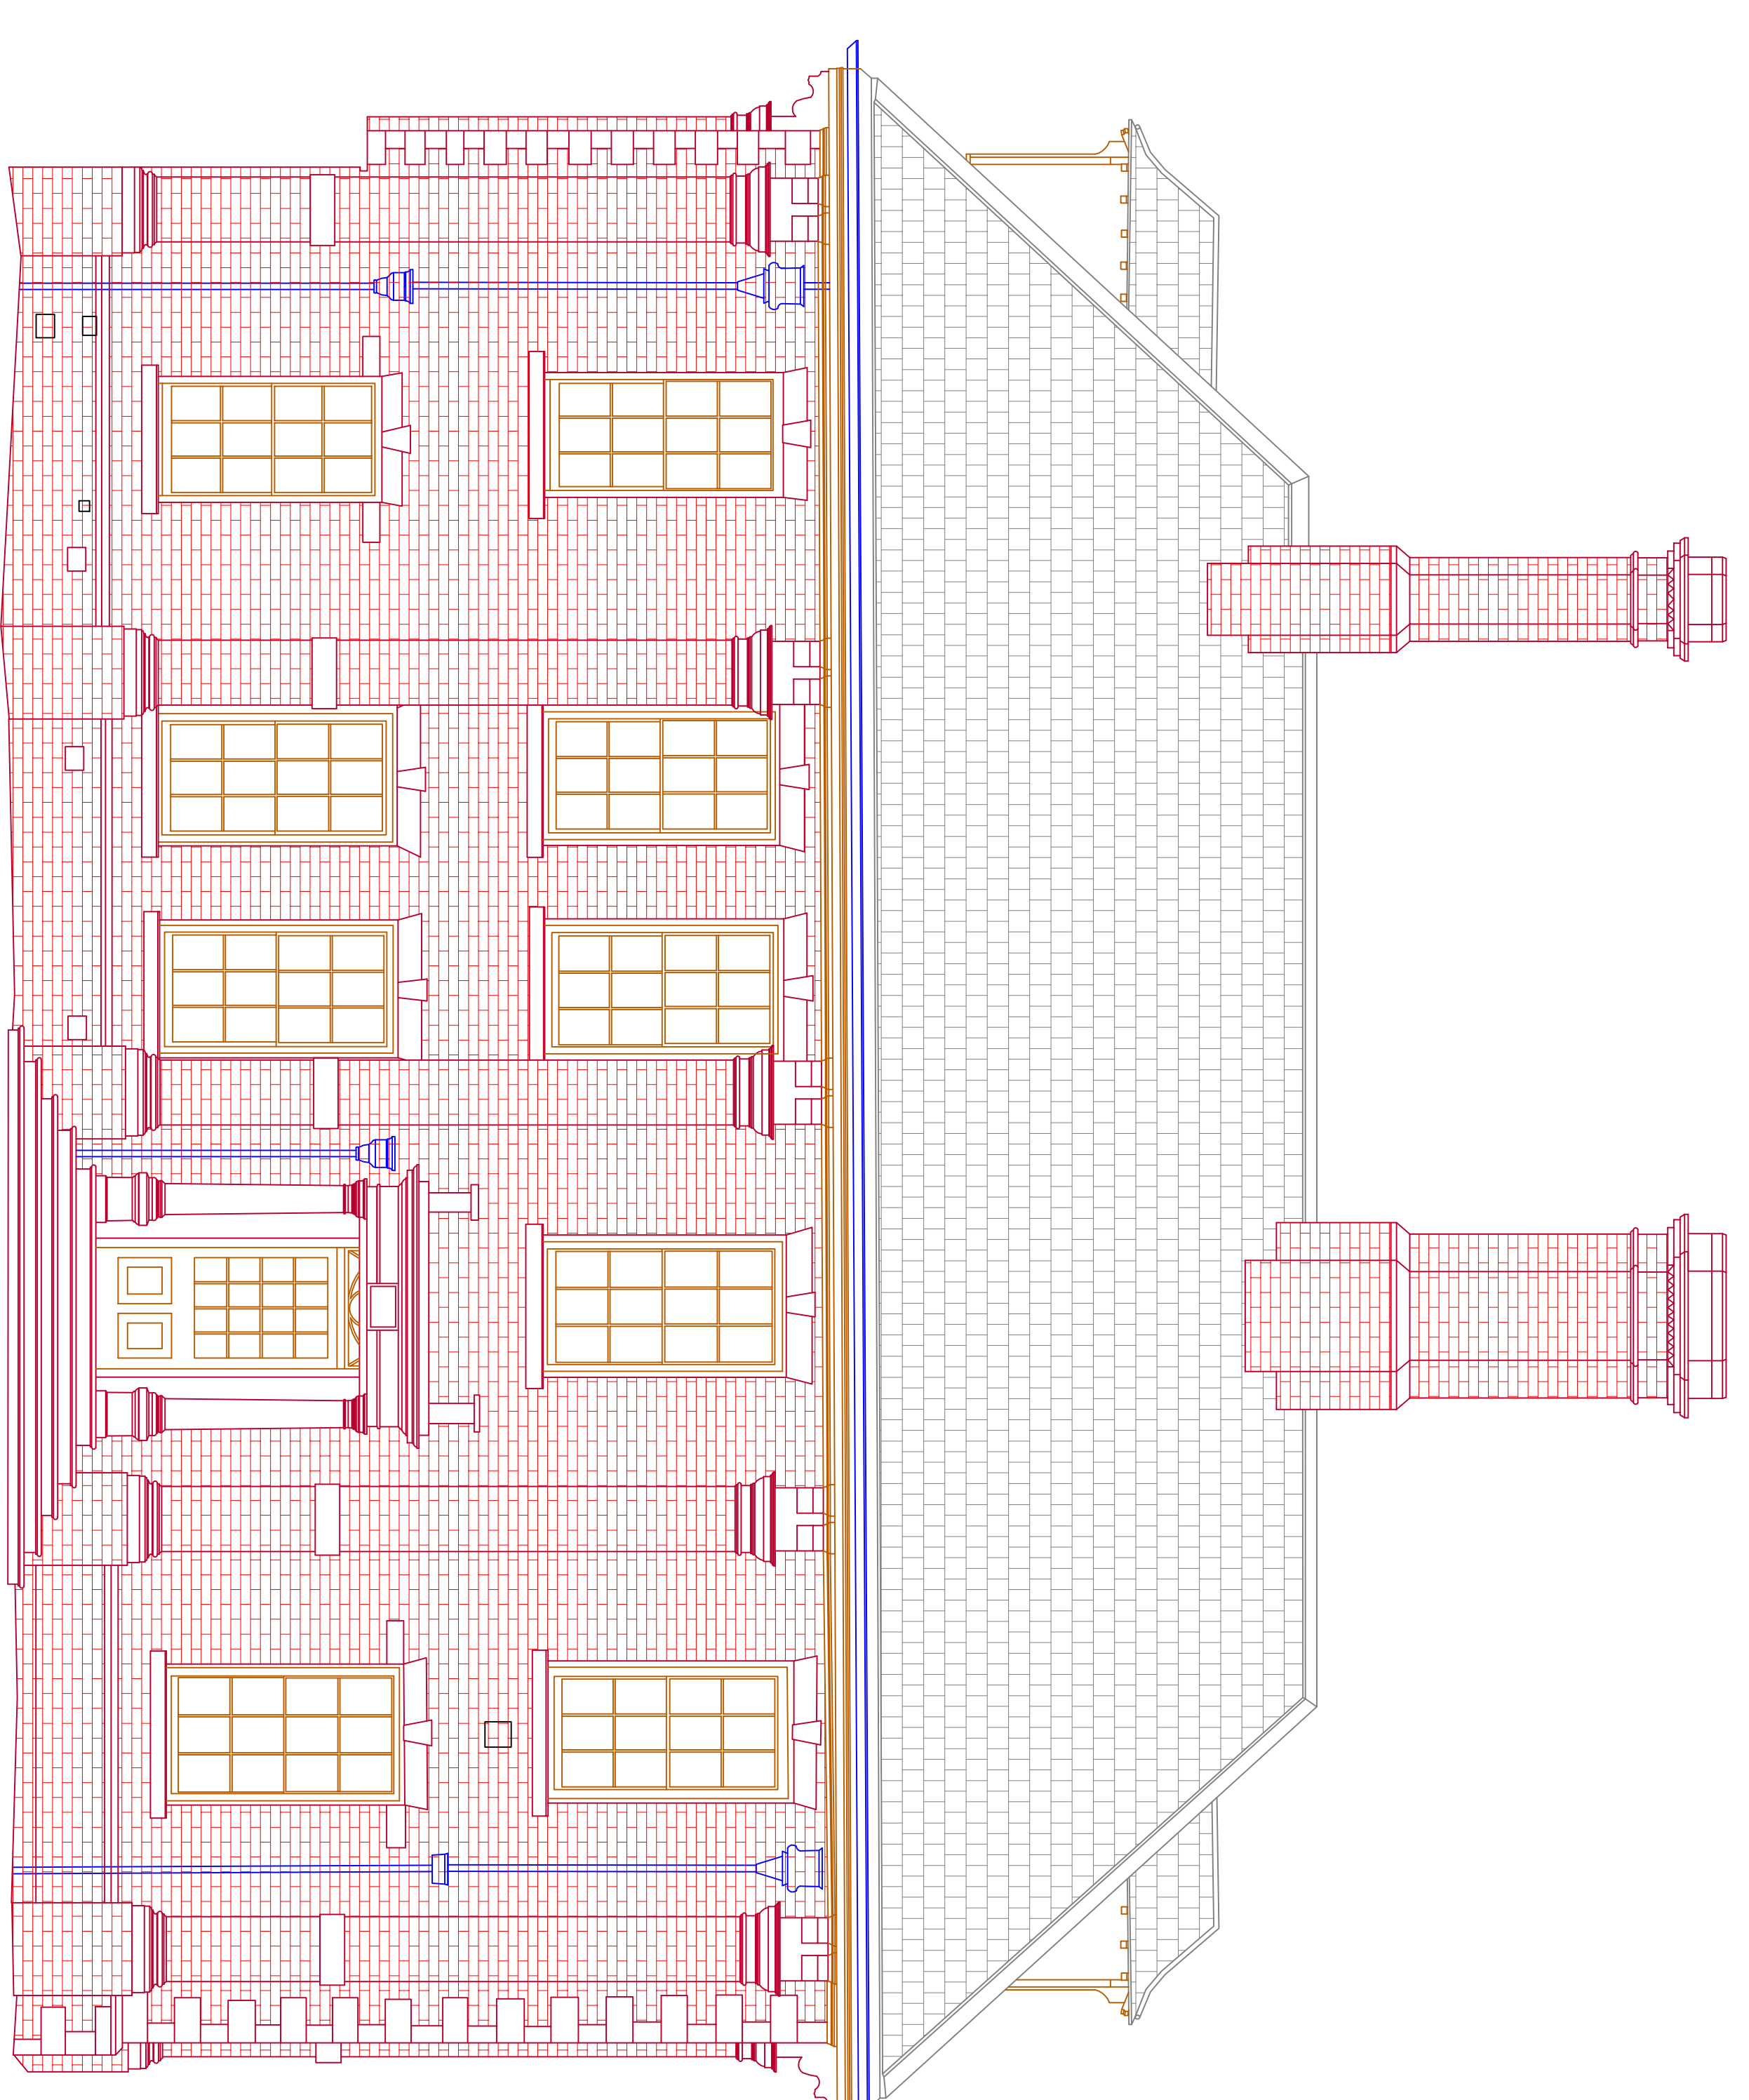


12,000m A.O.D

Elevation 2

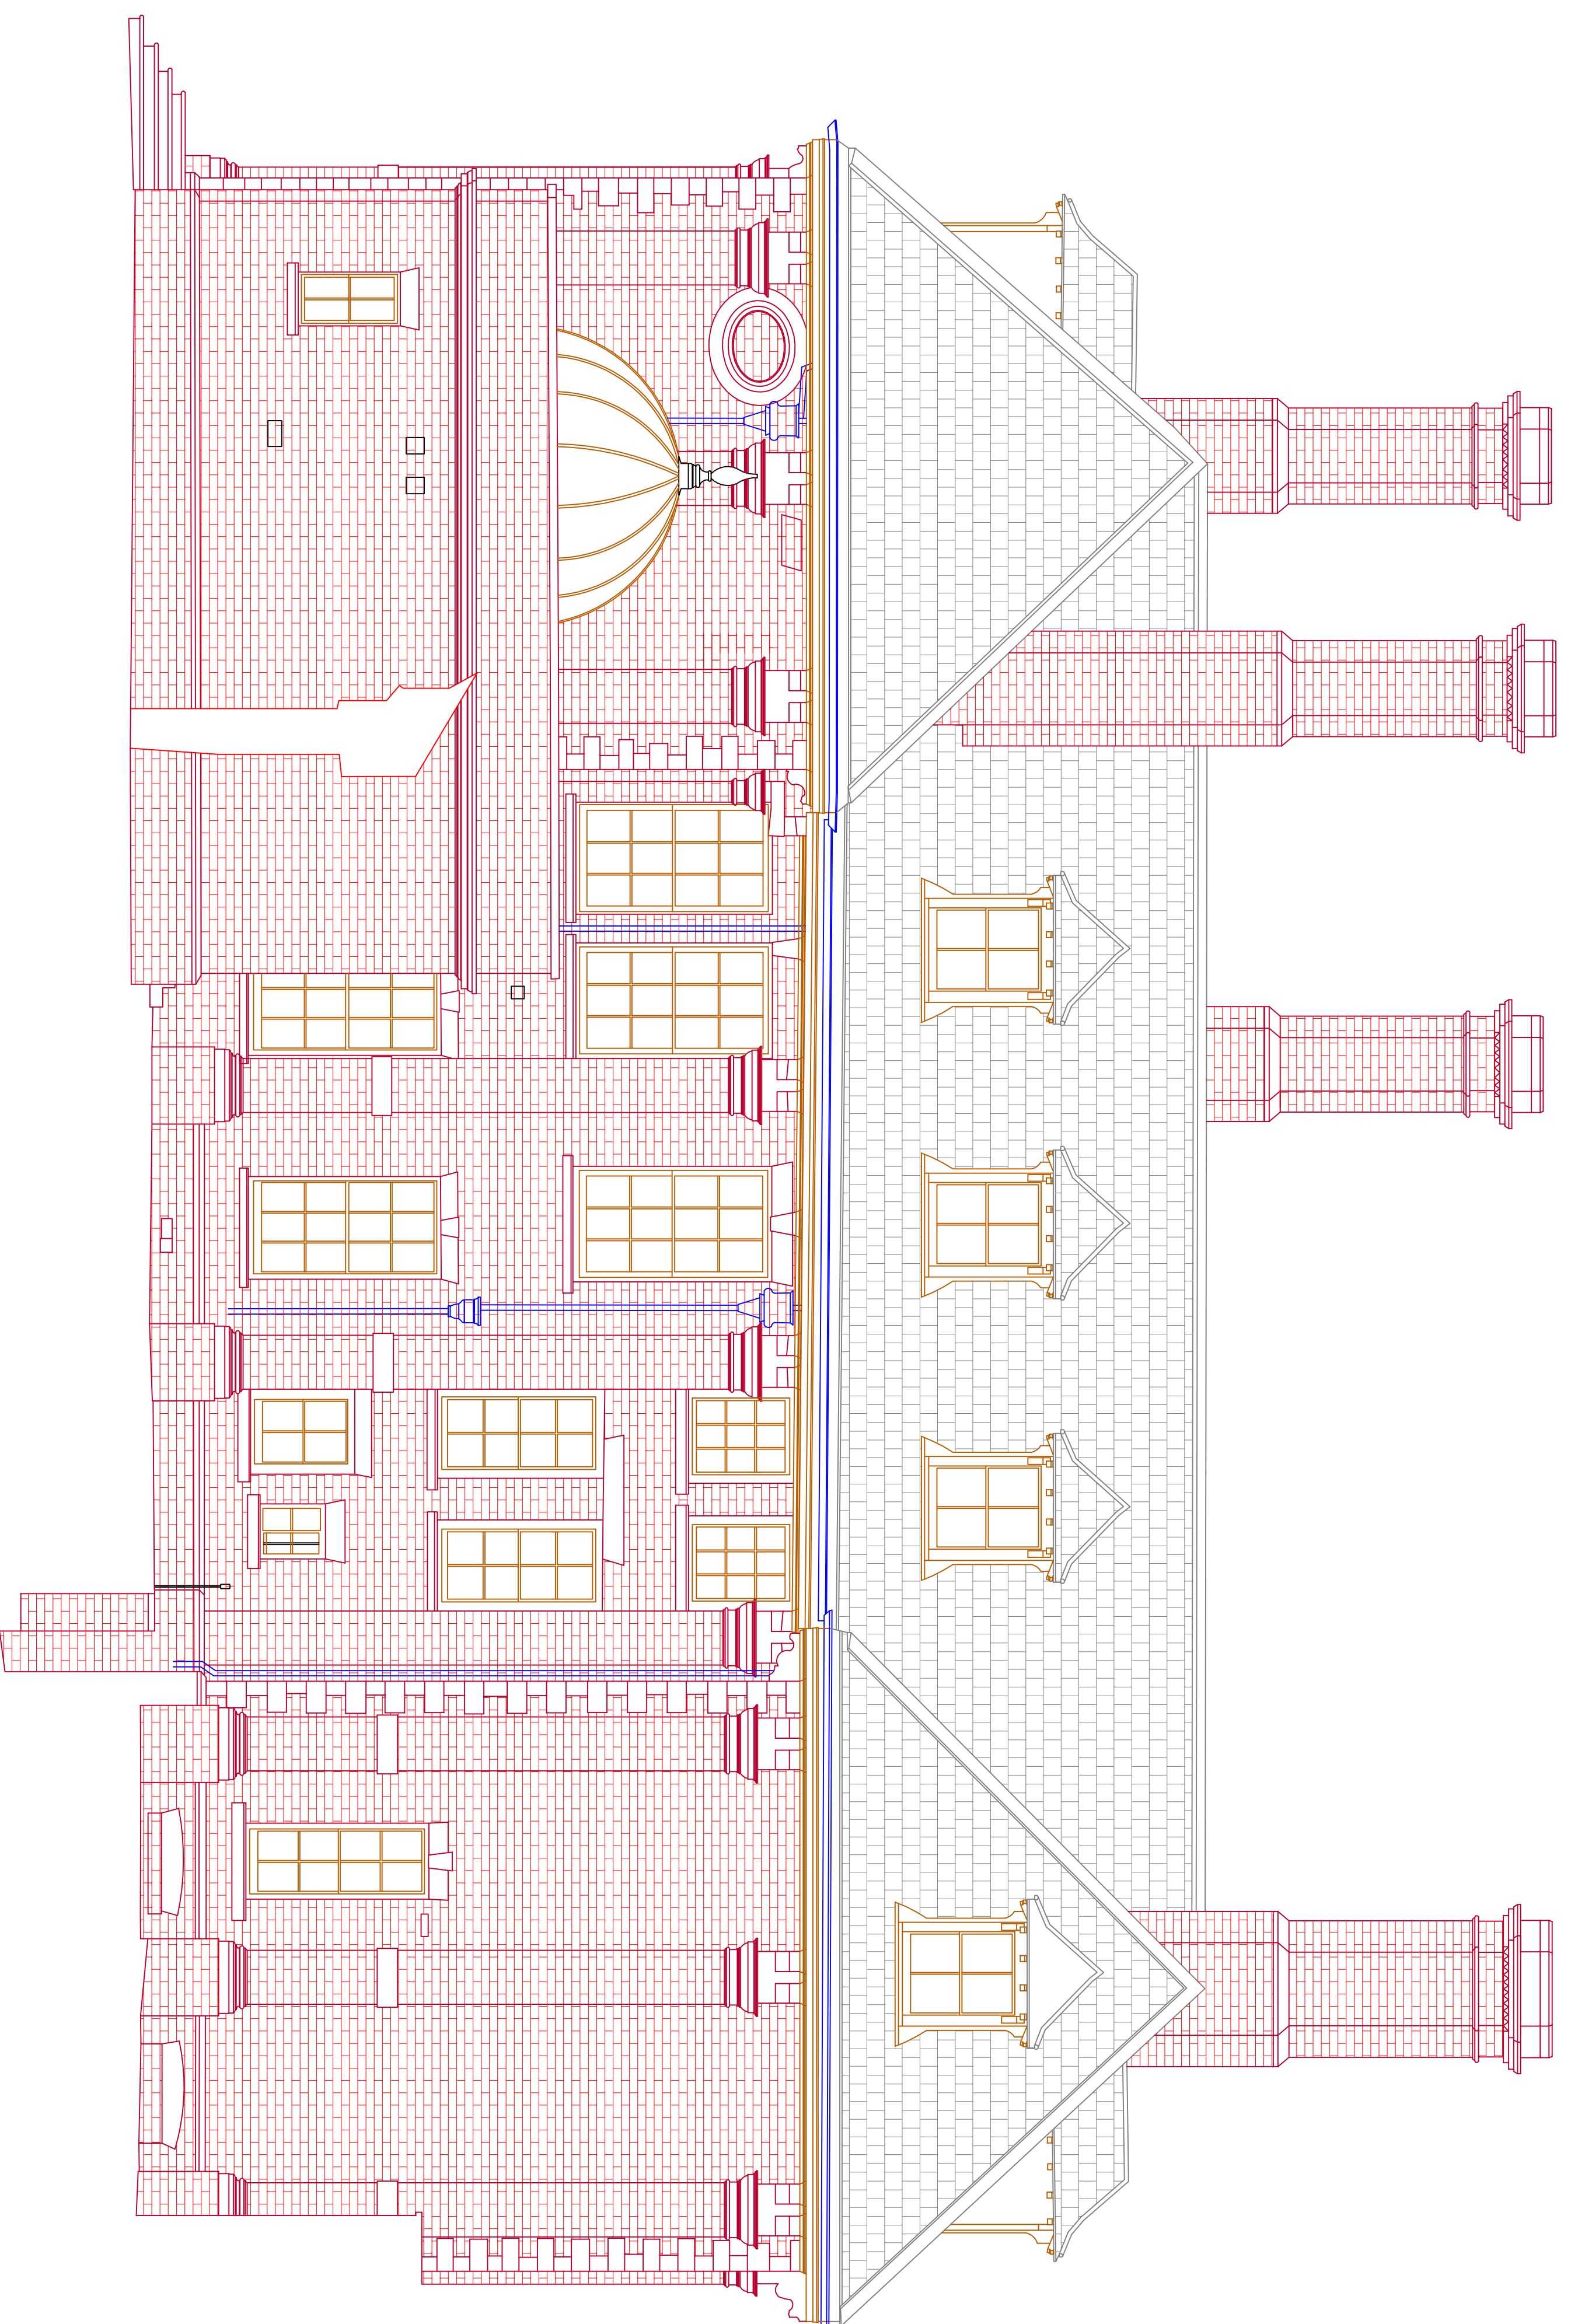



12,000m A.O.D

Elevation 3

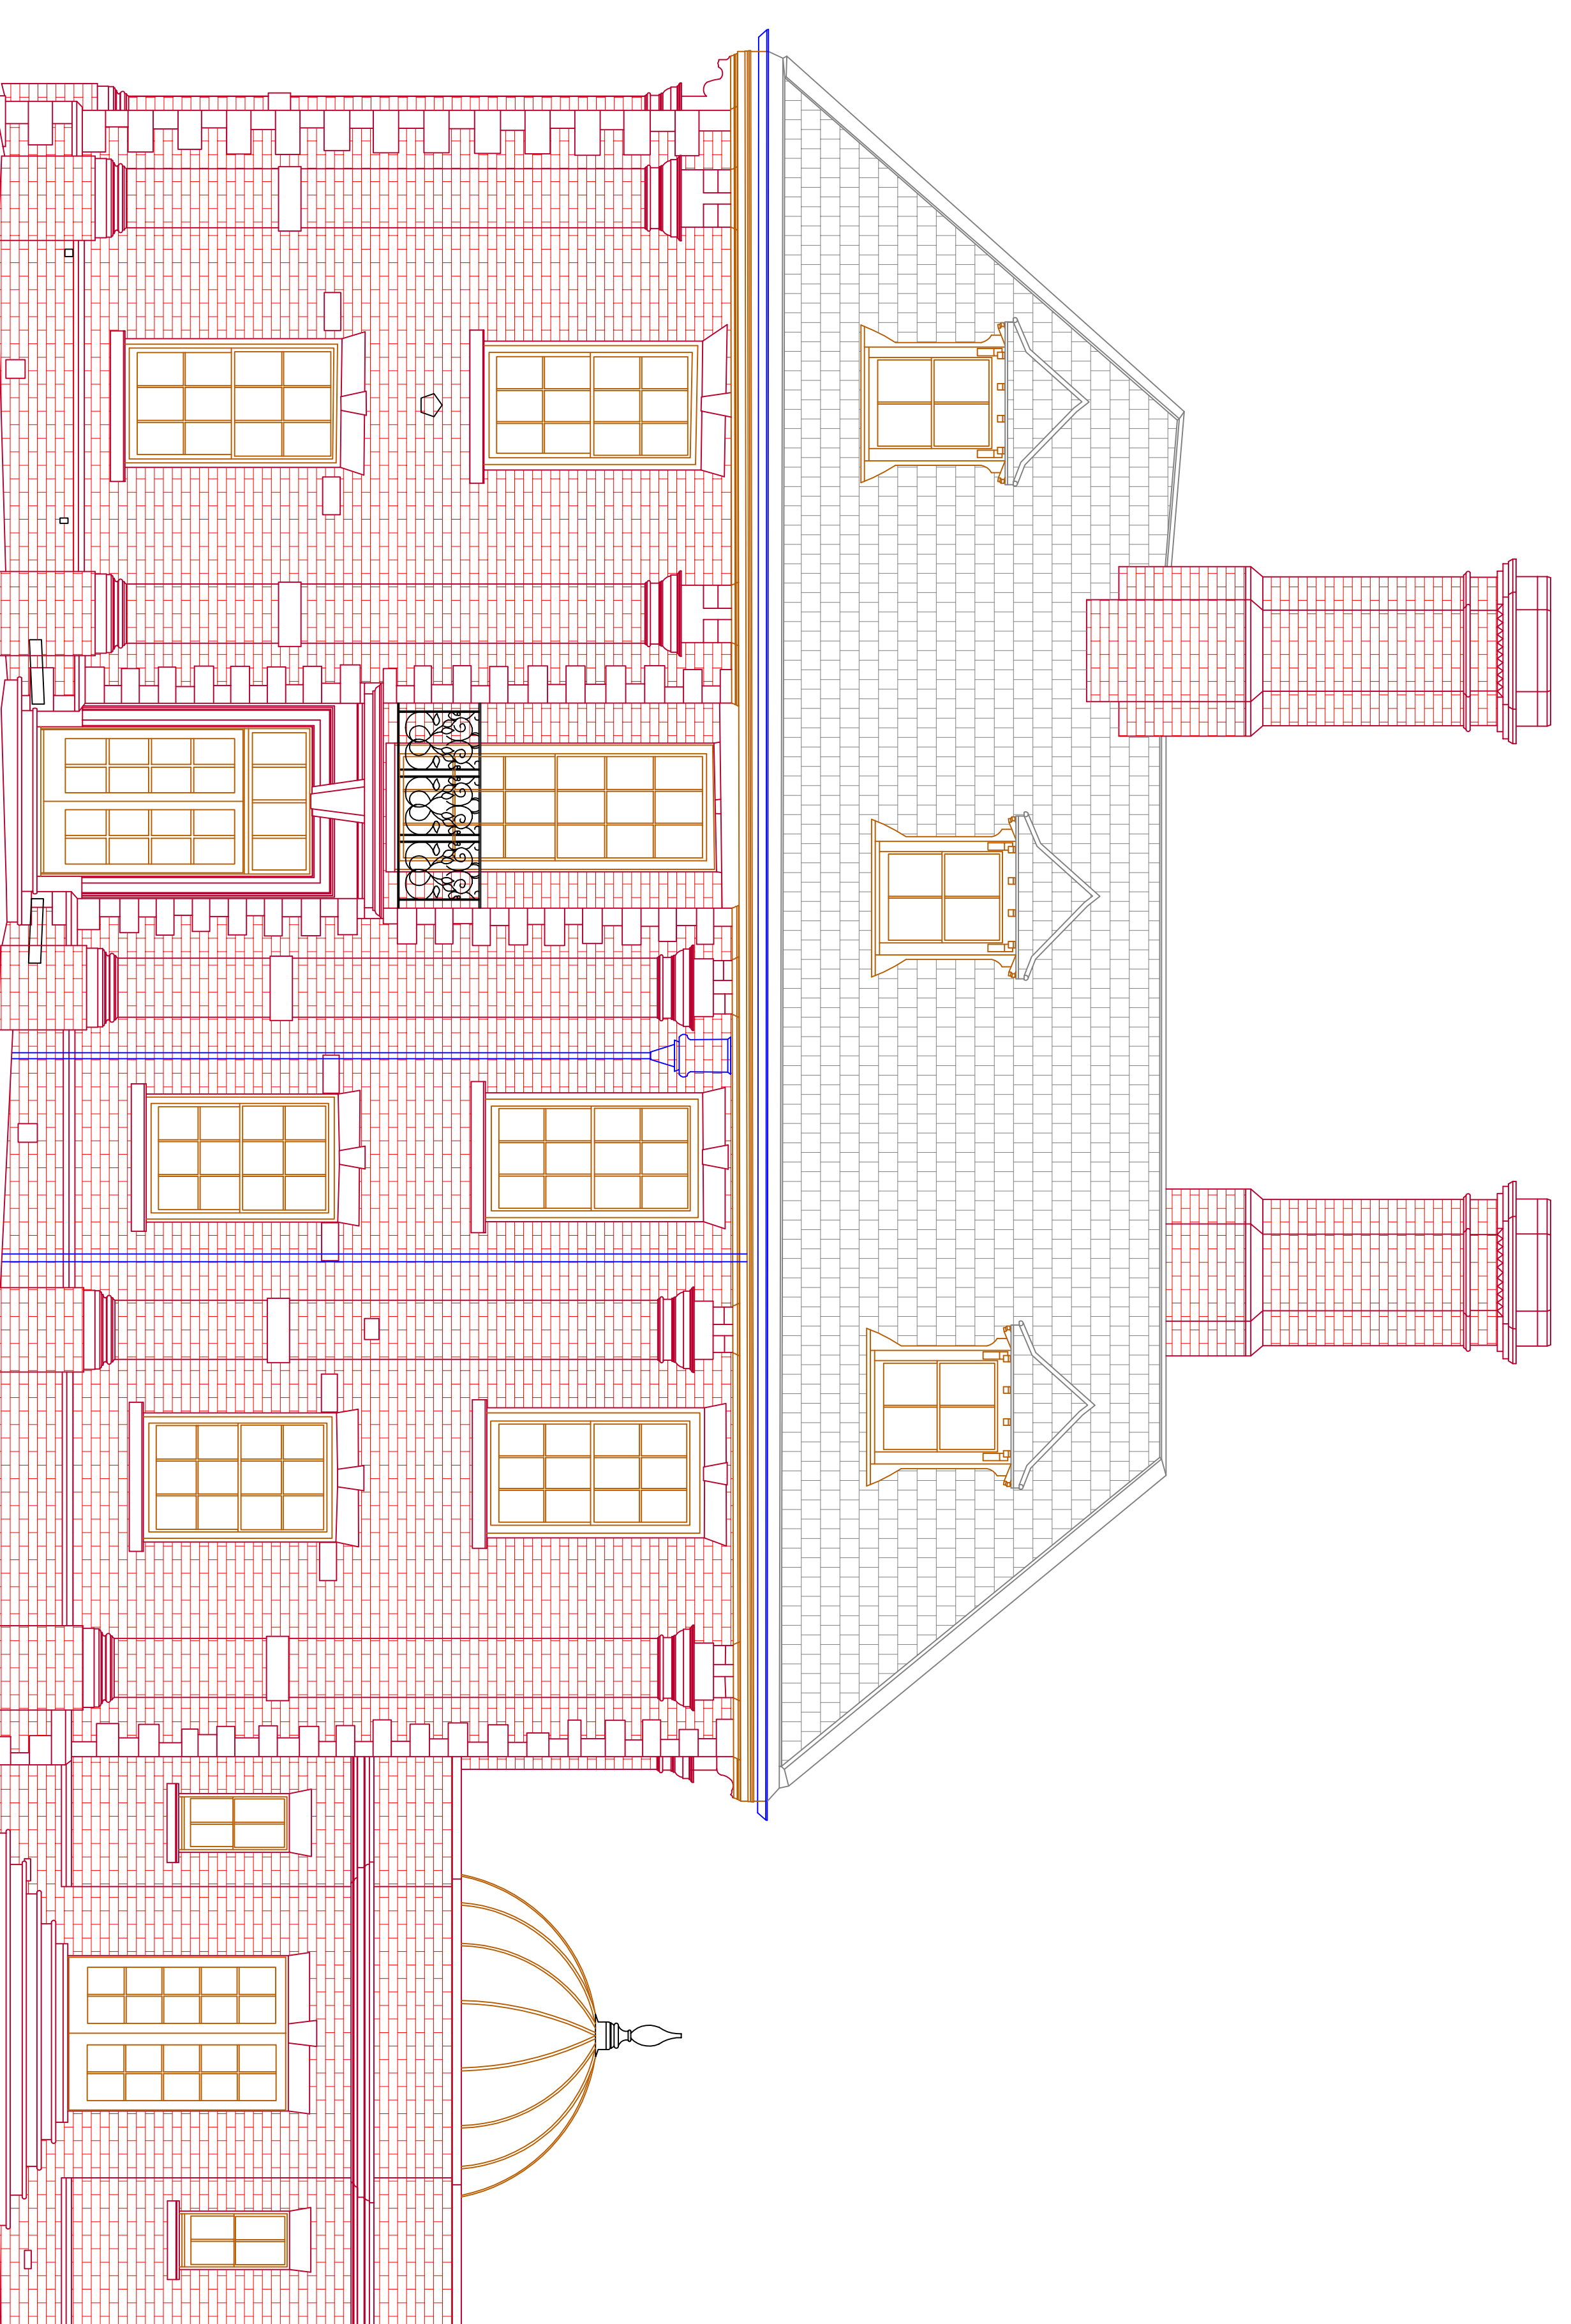

12,000m A.O.D

Elevation 4

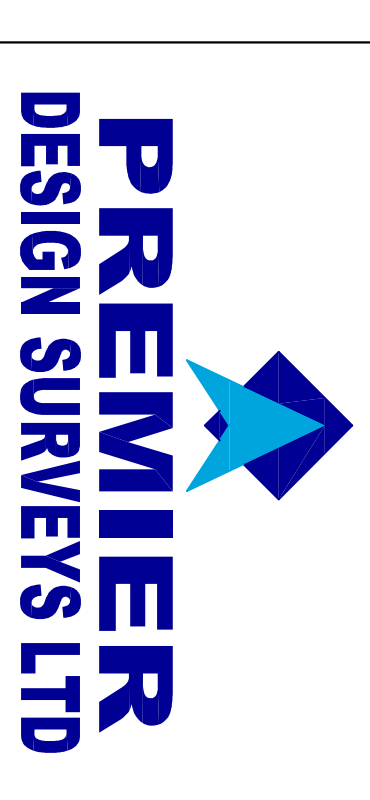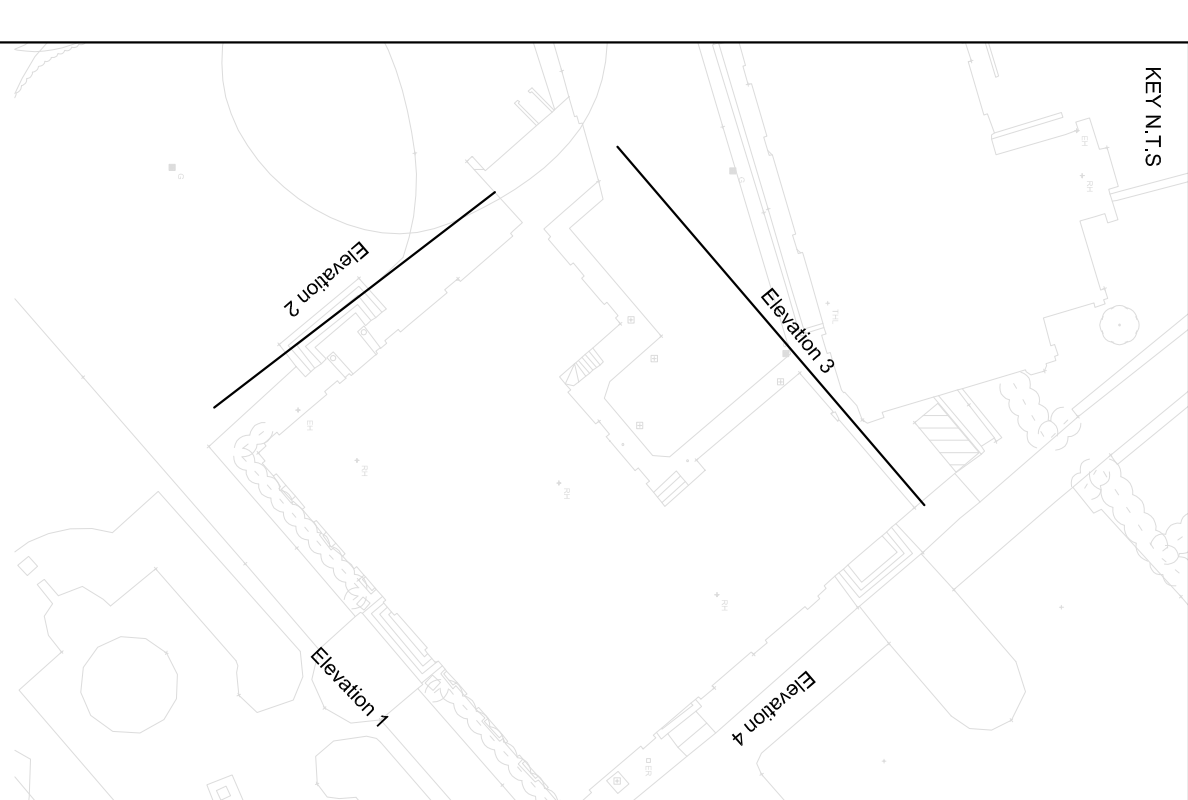

**PREMIER
 DESIGN SURVEYS LTD**
 OFFICE 2
 THE OLD BANK CHAMBERS
 37 MARKET PLACE
 NORTH YORKSHIRE
 YO7 1HA
 TEL: 01845 574833
 OFFICE@PREMIERDESIGNSURVEYS.CO.UK
 WWW.PREMIERDESIGNSURVEYS.CO.UK

York
 Elevations 1-4

OWNER	DATE	28/09/14
DRAWN	SCALE	1:50 @ A0
CHECKED		
PROJECT		